


**Notes**

1. Do not scale this drawing.
2. All dimensions must be checked on site and any discrepancies verified with the architect.
3. Unless shown otherwise, all dimensions are to structural surfaces.
4. Drawing to be read with all other issued information. Any discrepancies to be brought to the attention of the architect.


This is not a construction drawing, it is unsuitable for the purpose of construction and must on no account be used as such.

 

**Plan Key**

1. Temporary timber benches
2. Temporary timber planters zone
3. Temporary bar enclosure (1 storey)
4. Temporary single seats/stools
5. Temporary lockable storage
6. Temporary modular partitions (1 storey)
7. Temporary cinema screen

- Barrier prohibiting access into buffer zone
- Buffer zone prohibiting access to edges of car park
- External CCTV

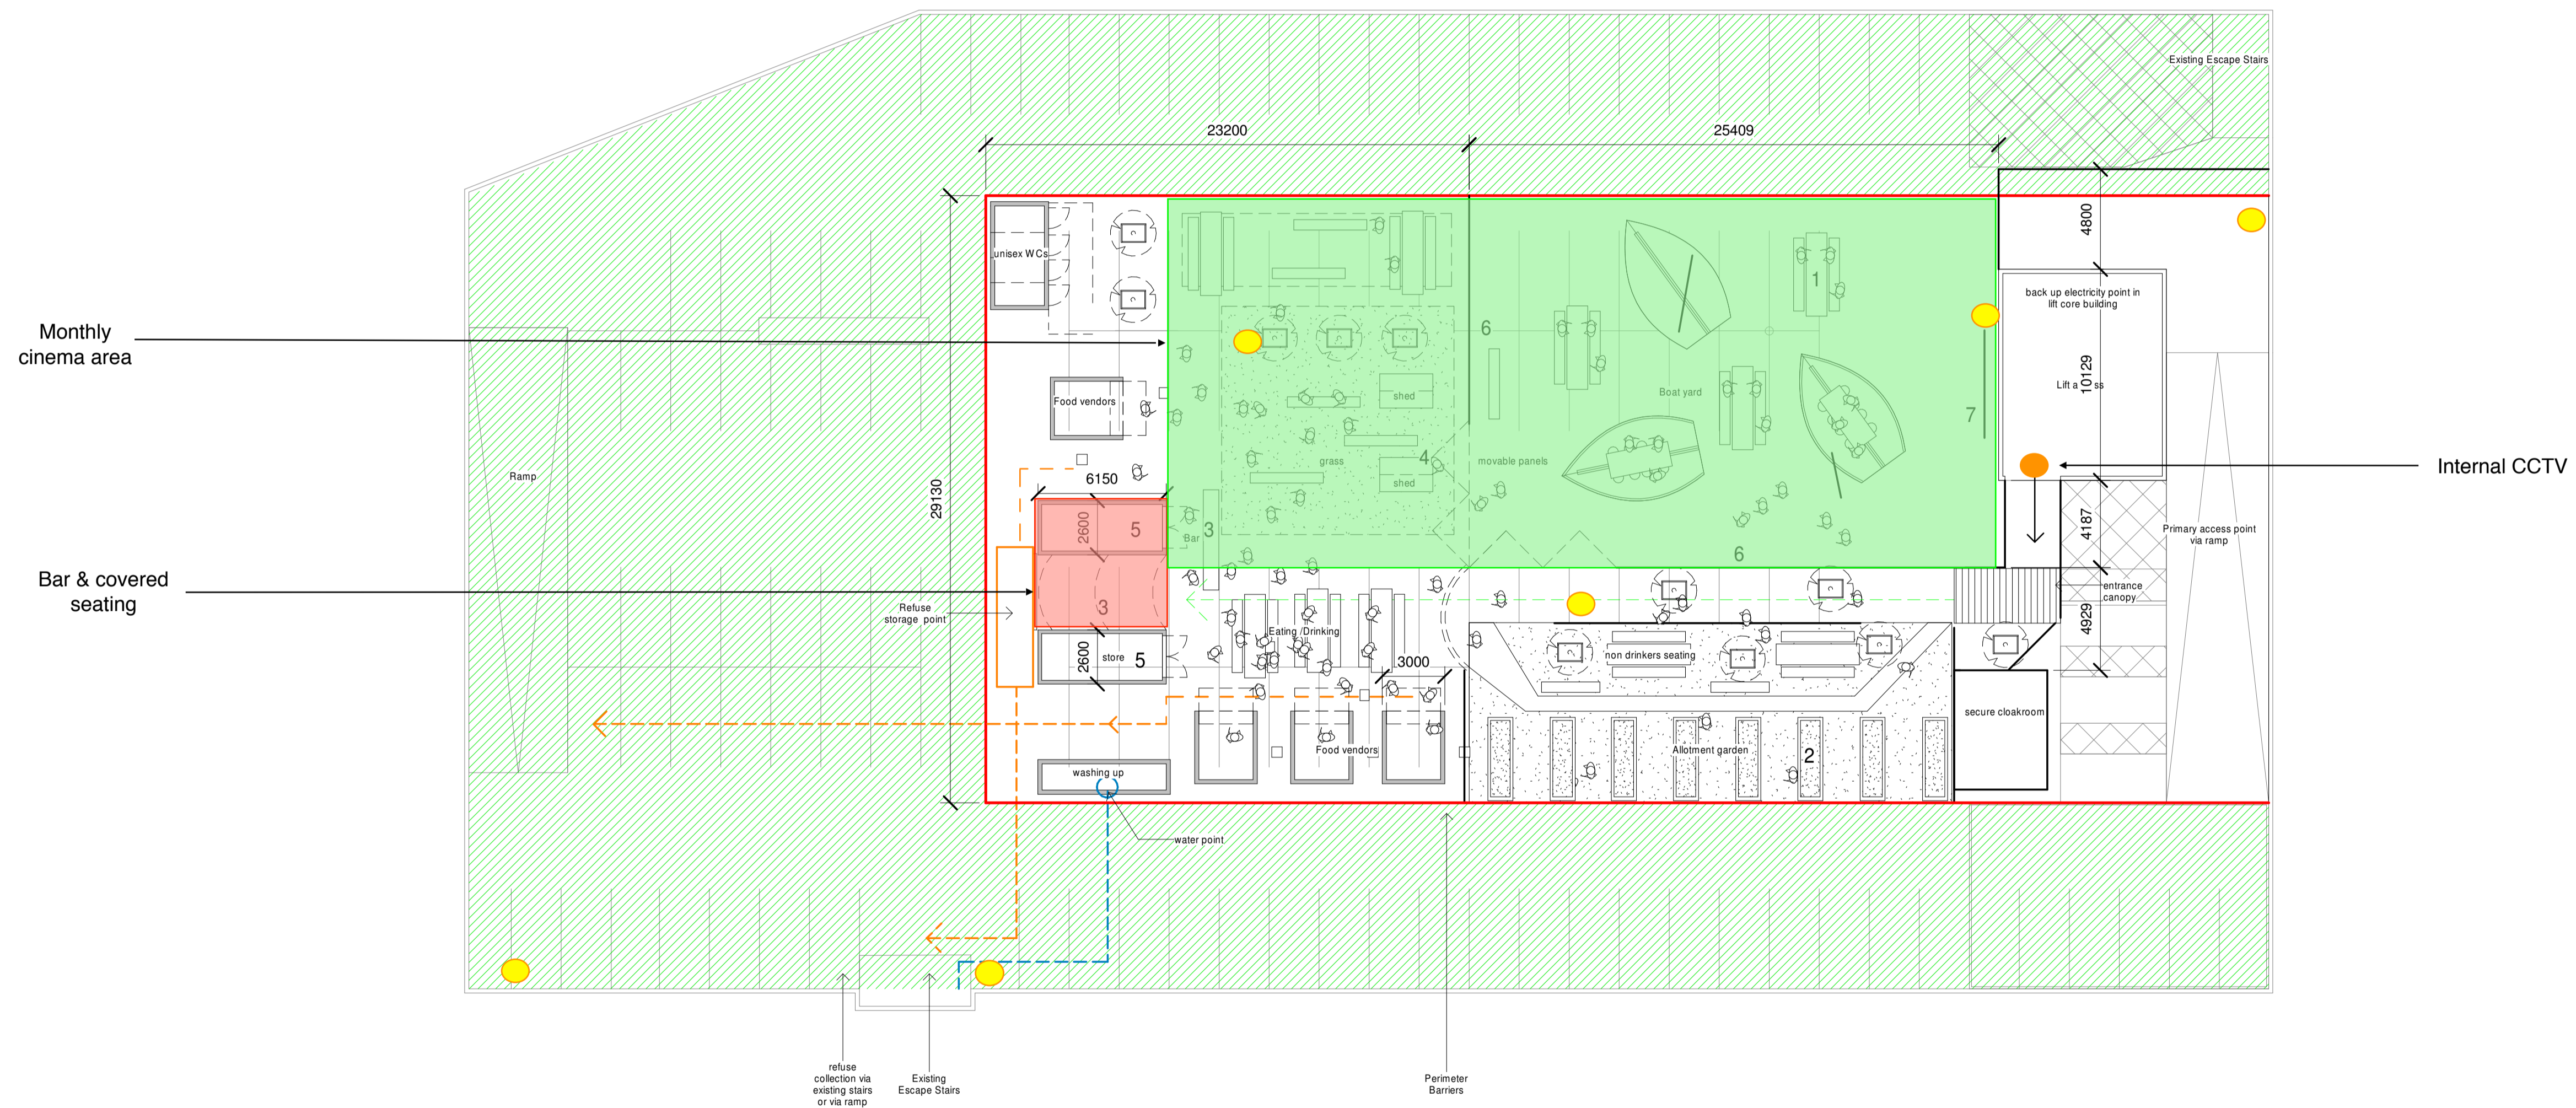

**1 Proposed - Fourth Floor Plan 1**  
1 : 200

Rev	Date	Description	Initials
-----	------	-------------	----------

Project name

**PRECINCT PROJECT  
STRETFORD**

Drawing number Rev

0000 - 0022

Drawing

**Detailed Layout Plan**

Purpose of issue	Date
	02/08/21

Scale	Drawn
1 : 200 @ A1	Author

Client	Checked
	Checker