


# MARSLAND ROAD

US FOLK

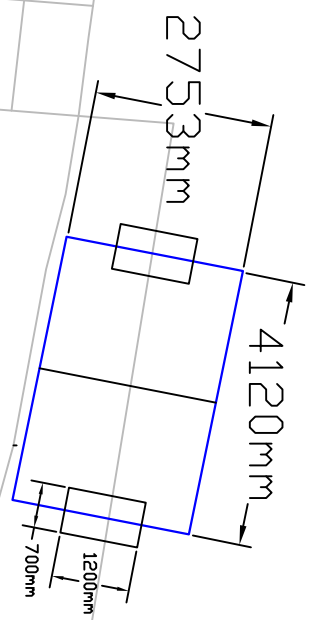

- Key:
- Proposed Cycle Shelter —
  - Proposed Cycle parking

Reproduced from the Ordnance Survey mapping with the permission of the Controller of the Majesty's Stationery Office. Crown copyright. Unauthorised reproduction infringes Crown copyright and may lead to prosecution or civil proceedings. OS Licence No. 100023172 2018


Notes: No Dimensions to be scaled from this drawing. All Dimensions are to be checked on site.

REV.	DATE	REVISION DETAILS


**PROJECT & TITLE**  
 Brooklands Station, Cycle shelter  
 Marsland Road, Urmston  
 Location Plan



DRAWN BV	CHECKED CG	APPROVED ST	DRAWN	CHECKED	APPROVED
SCALE NTS	DRAWING NO. BSCS - 01				
DATE Aug 20					
FILE PATH L:\00 Work Areas\Traffic & Transportation\00 Capital Projects\Brooklands Covered Cycle Stand\03 Drawing\01 Approved Drawings					
				REVISION	-

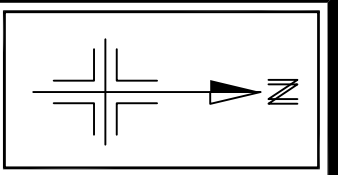

Marsland Road

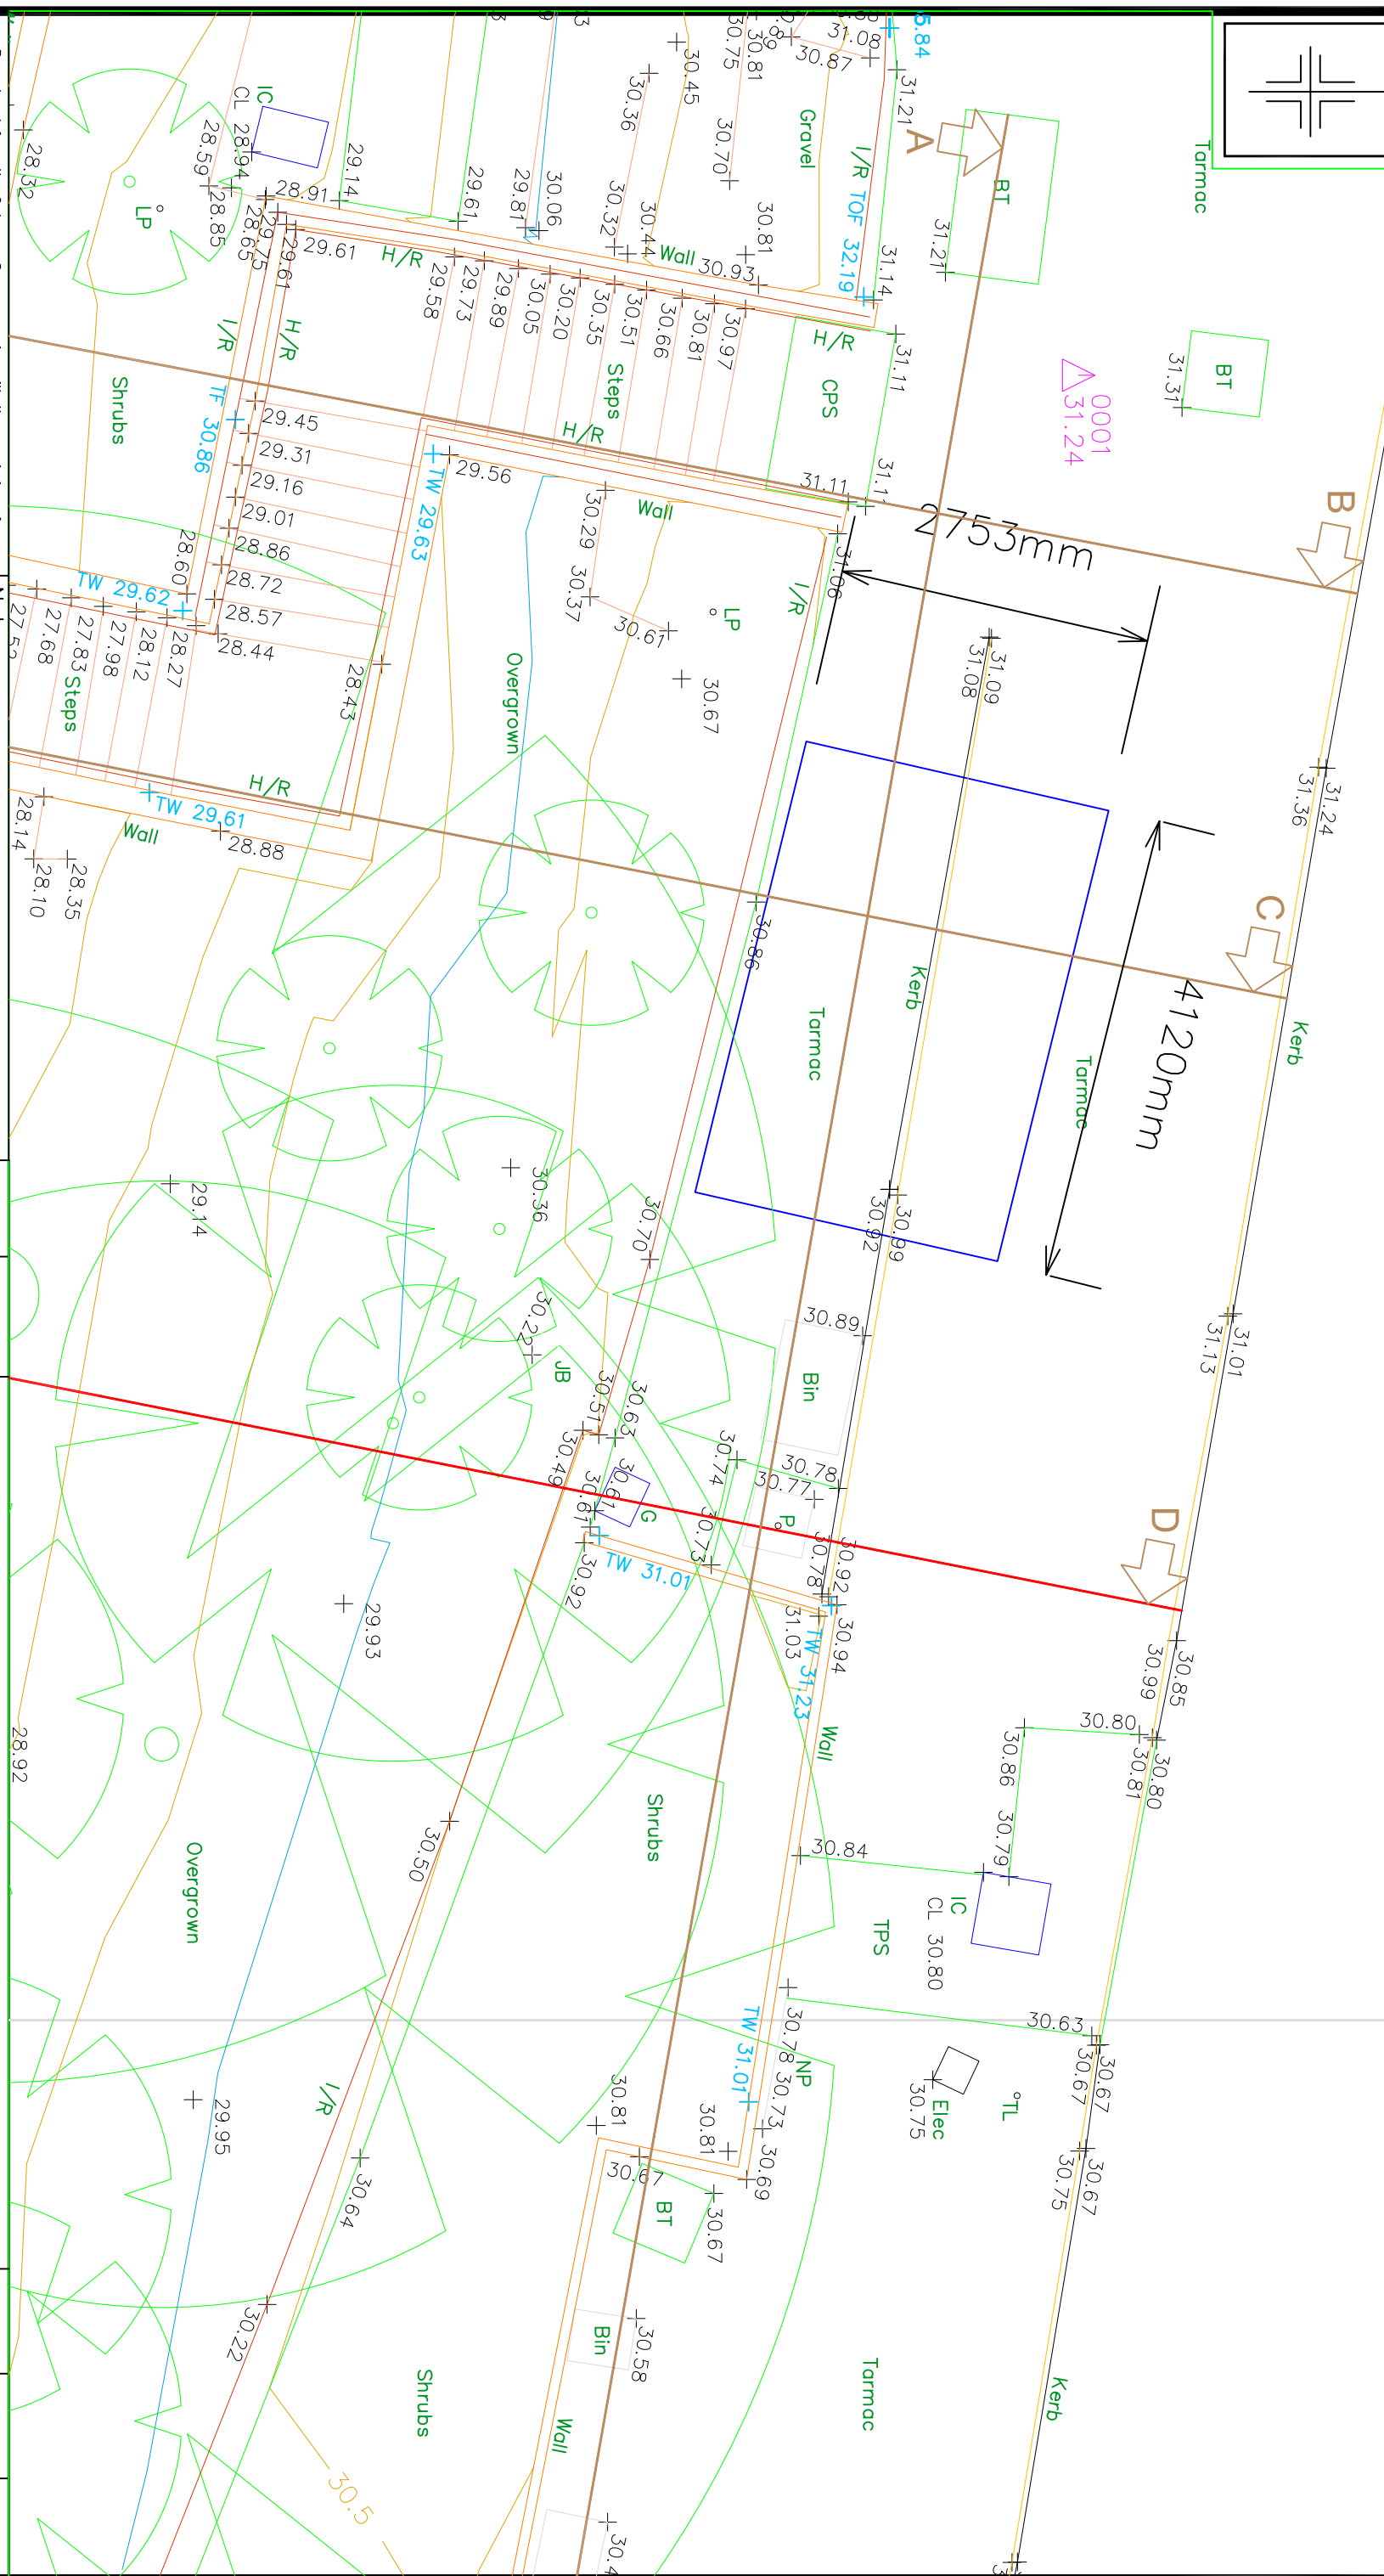

Reproduced from the Ordnance Survey mapping with the permission of the Controller of Her Majesty's Stationery Office. Crown copyright and may lead to prosecution or civil proceedings. OS Licence No. 100023172

Notes: No Dimensions to be scaled from this drawing. All Dimensions are to be checked on site

REV.	DATE	REVISION DETAILS

PROJECT & TITLE

Brooklands Metrolink cycle shelter

Topo Survey

Location Plan

DRAWN	CHECKED	APPROVED
BV	JR	JR

SCALE	DRAWING NO.
NTS	TOPO 1

DATE	REVISION
DEC 20	-

FILE PATH L:\100 Work Areas\Traffic & Transportation\11 Other Schemes\GD2 Urmston Station - Flixton Road\Brooklands Covered Cycle Stand\Topo






MetroLink



**PARTS LIST:**


- 3 No. AP2 4120 Purlin Ref: UNV/AP2/4120/S/001
- 2 No. End Frame Ref: UNV/AP2/EF/001
- 6 No. Upper Trimmers Ref: UNV/AP2/R/001
- 2 No. Std Baseplates Ref: UNV/STD/BP/005
- 4 No. Roof PET Ref: UNV/AP2/4120/C/001
- 5 No. 2mm thk cover strips Ref UNV/AP2/C/002

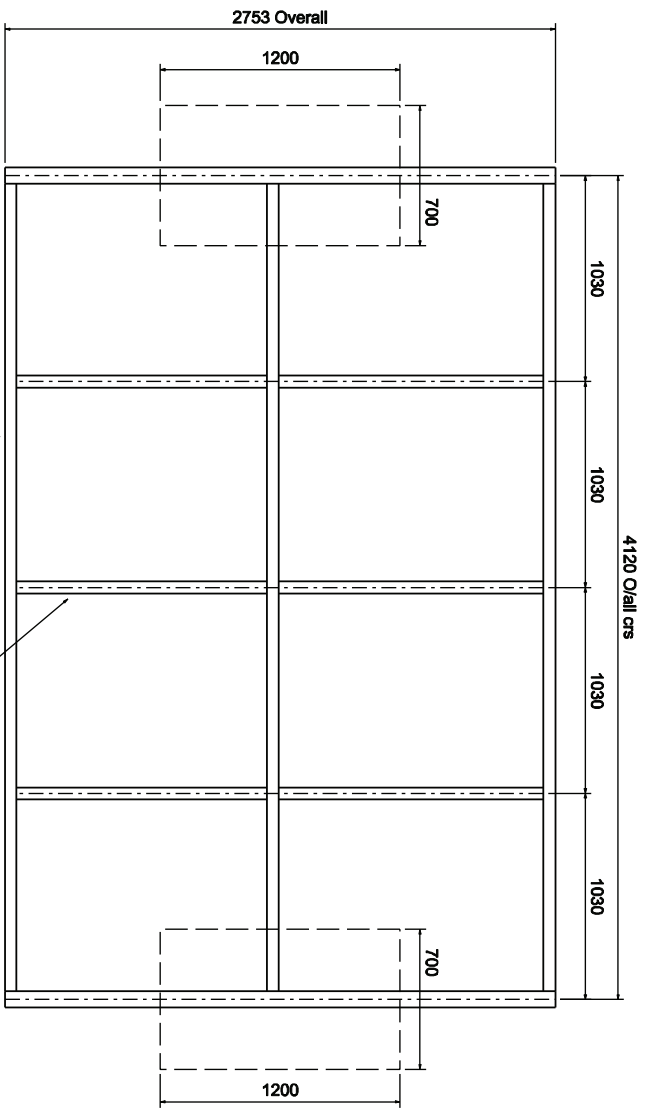

**PLAN VIEW**


AP2 4120mm purlins refer to dgm No. UNV/AP2/4120/S/001 [A]

AP1 upper trimmers refer to dgm No. UNV/AP2/R/001 [ ]

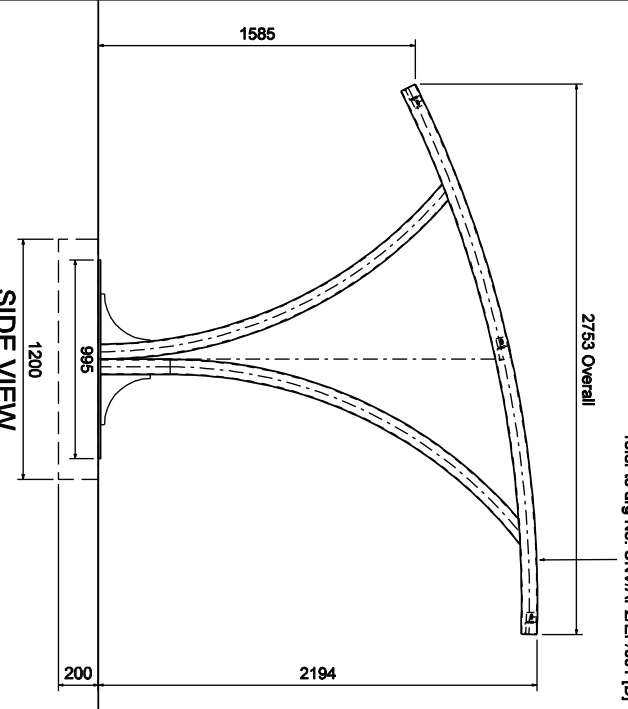

**SIDE VIEW**

Standard Apollo short end frame refer to dgm No. UNV/AP2/EF/001 [B]

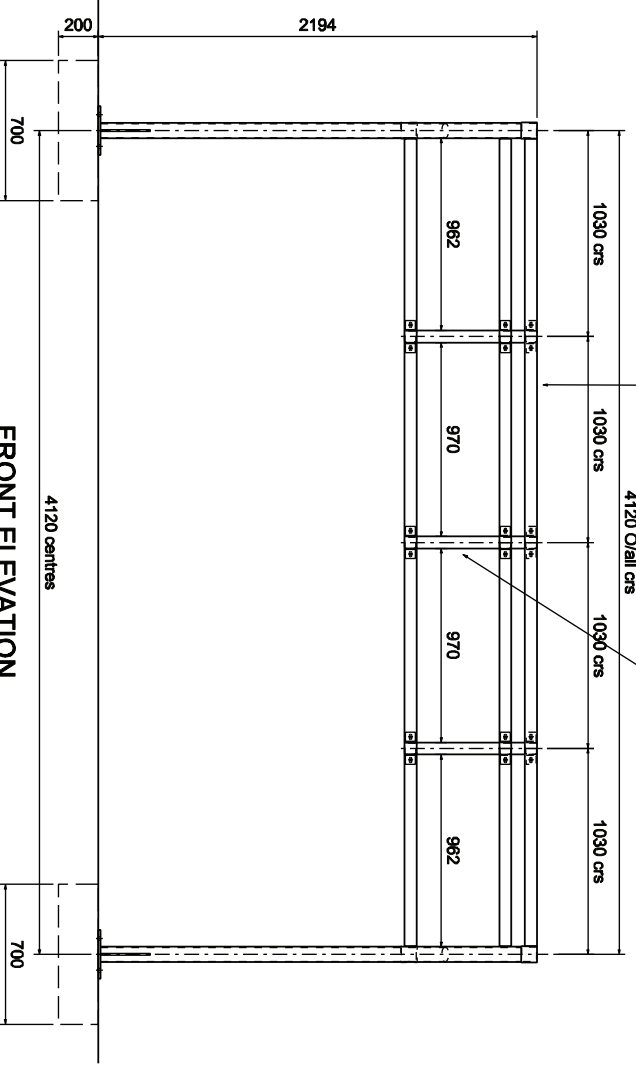

**FRONT ELEVATION**

**BROXAP DOROTHEA**

Design and Head Office, Baywest Industrial Estate, Chesterton, Newcastle-under-Lyme, Staffordshire ST5 8BD

Phone: 01927 666611 Fax: 01927 666612 Email: sales@broxap.com

Product: **Universal Range**

Order No: **4120mm LONG APOLLO2 SHELTER**


Order Ref: **BXMV/AP2/4120/STD/100 [B]**

Order Date: **12.05.2013**

Order Status: **ESTABLISHED**

Order No: **13.07.14**

NO.	QUANTITY	DESCRIPTION	UNIT	PRICE	TOTAL
1	2	AP2 4120mm purlins	m	1030	2060
2	2	AP1 upper trimmers	m	970	1940
3	2	AP2 4120mm end frames	m	962	1924
4	2	AP2 4120mm roof PET	m	1030	2060
5	2	AP2 4120mm cover strips	m	1030	2060
6	2	AP2 4120mm baseplates	m	1030	2060
7	2	AP2 4120mm standard baseplates	m	1030	2060
8	2	AP2 4120mm standard trimmers	m	1030	2060
9	2	AP2 4120mm standard purlins	m	1030	2060
10	2	AP2 4120mm standard end frames	m	1030	2060
11	2	AP2 4120mm standard roof PET	m	1030	2060
12	2	AP2 4120mm standard cover strips	m	1030	2060
13	2	AP2 4120mm standard baseplates	m	1030	2060
14	2	AP2 4120mm standard standard baseplates	m	1030	2060
15	2	AP2 4120mm standard standard trimmers	m	1030	2060
16	2	AP2 4120mm standard standard purlins	m	1030	2060
17	2	AP2 4120mm standard standard end frames	m	1030	2060
18	2	AP2 4120mm standard standard roof PET	m	1030	2060
19	2	AP2 4120mm standard standard cover strips	m	1030	2060
20	2	AP2 4120mm standard standard baseplates	m	1030	2060
21	2	AP2 4120mm standard standard standard baseplates	m	1030	2060
22	2	AP2 4120mm standard standard standard trimmers	m	1030	2060
23	2	AP2 4120mm standard standard standard purlins	m	1030	2060
24	2	AP2 4120mm standard standard standard end frames	m	1030	2060
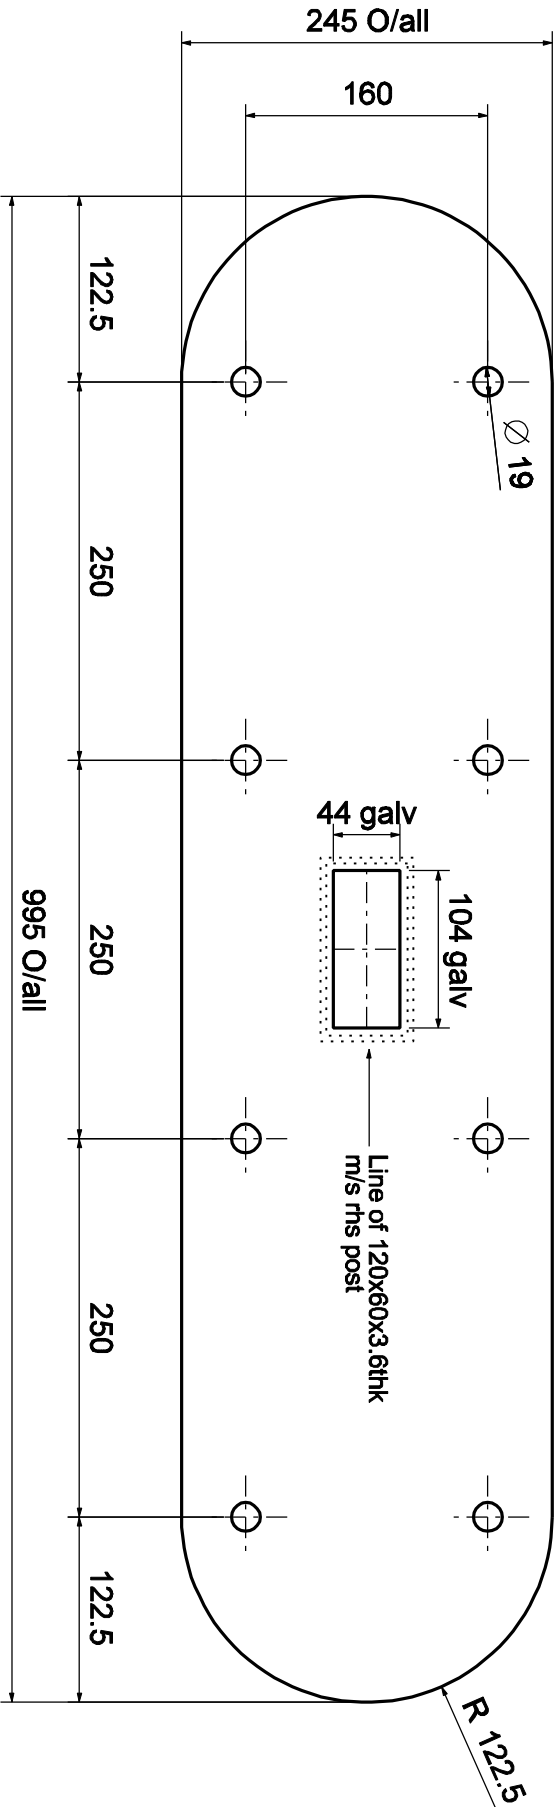

**Standard 10thk m/s baseplate**  
**PURCHASING CODE : UNV-STD-BP-005**  
**SCALE 1:5 @ A4**

<b>BROXAP</b> Design and Head Office, Portland Industrial Estate, Chard, Somerset, TA20 1UN, Gloucestershire STS Bldg. Tel: (01782) 864411 Fax: (01782) 866307 Email: Tom.Elliott@broxap.com Adam.Christie@broxap.com		<b>DOKOTHEA</b> M&W 27 @ B A Division of Dorset Metals	
<b>STANDARD PRODUCTS</b>	
<b>FABRICATION DRAWING FOR 10mm thk PROFILE CUT BASEPLATE</b>	
Title: UNV/STD/BP/005 [ ] Date: 15 @ A4 Drawn: ESTERHENSEN Date: 27.03.04	Part No: UNV/STD/BP/005 [ ] Rev: 1.0 @ A4 Date: 27.03.04	<b>DO NOT SCALE</b> This drawing is for information only and should not be used for manufacturing purposes. It is the responsibility of the customer to ensure that the correct drawing is used for the correct part.	<table border="1"> <thead> <tr> <th>NO.</th> <th>REV.</th> <th>DATE</th> <th>BY</th> <th>CHKD.</th> </tr> </thead> <tbody> <tr><td>1</td><td>1</td><td></td><td></td><td></td></tr> <tr><td>2</td><td>2</td><td></td><td></td><td></td></tr> <tr><td>3</td><td>3</td><td></td><td></td><td></td></tr> <tr><td>100</td><td>100</td><td></td><td></td><td></td></tr> </tbody> </table>	NO.	REV.	DATE	BY	CHKD.	1	1				2	2				3	100			
NO.	REV.	DATE	BY	CHKD.	
1	1	
2	2	
3	3	
100	100	

