



**HIGHWAY AT ALTRINCHAM IN THE METROPOLITAN
BOROUGH OF TRAFFORD**

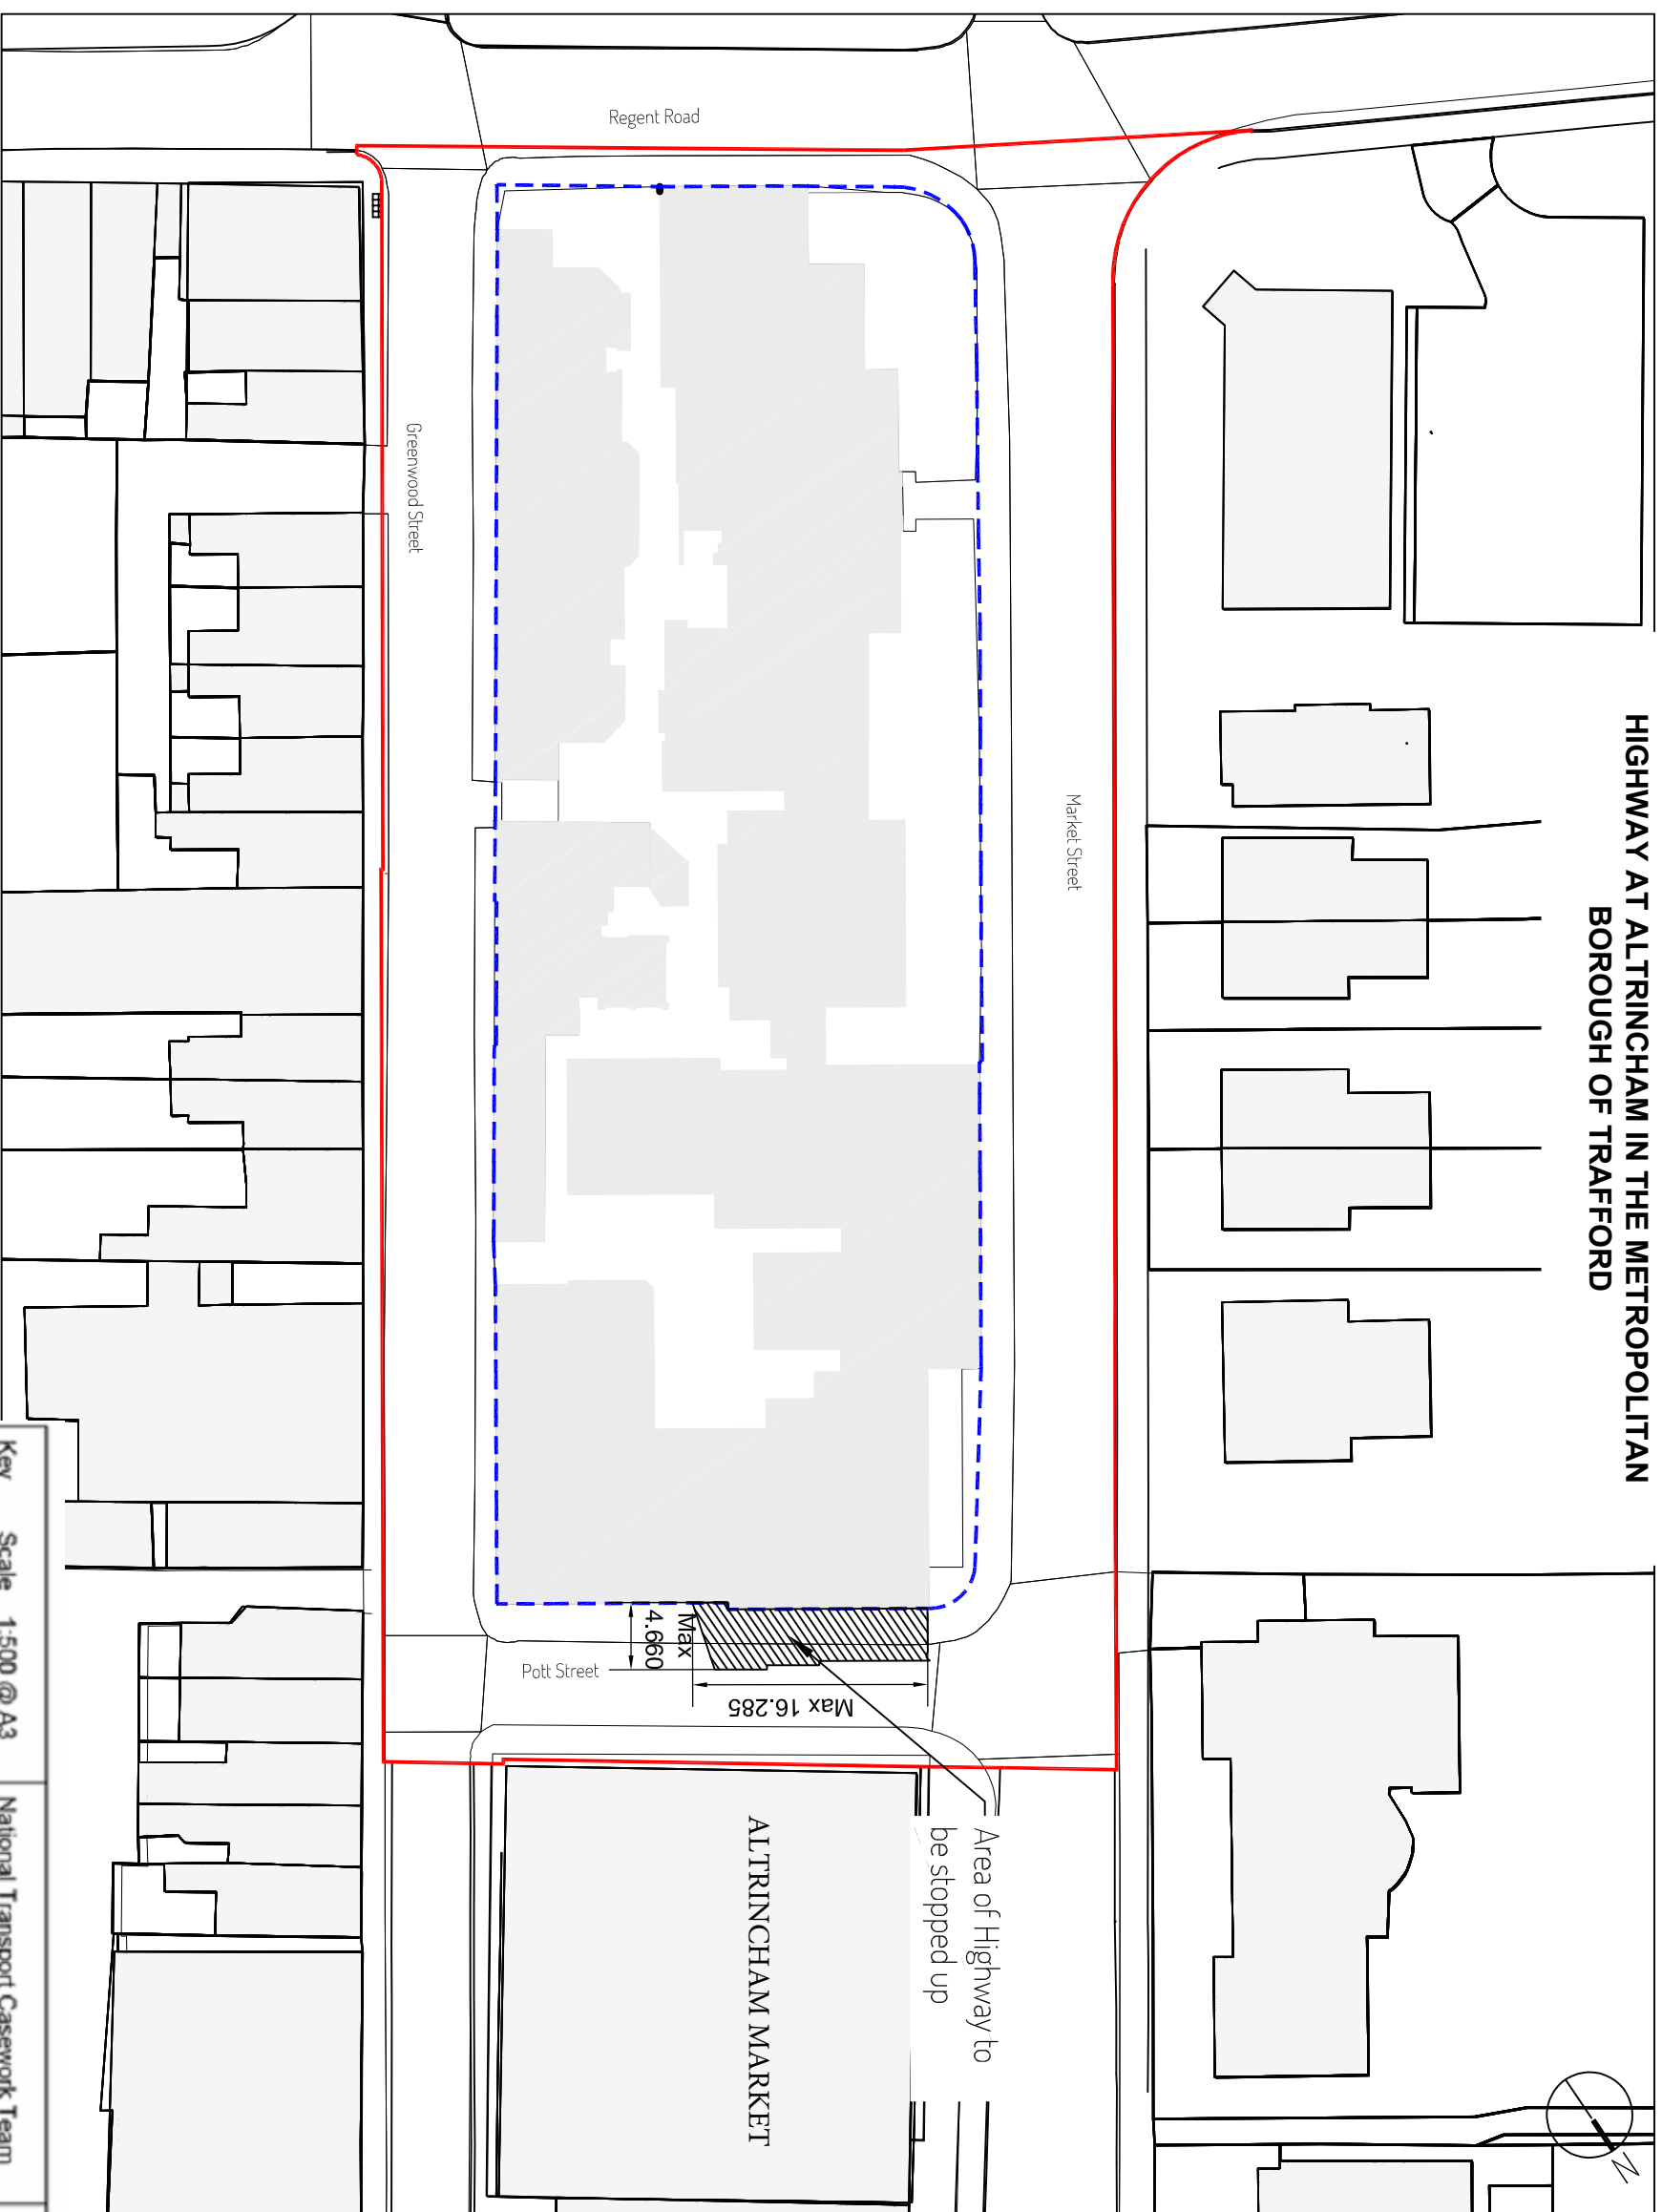

Key **Scale** **1:500 @ A3**
 Highway to be
 stopped up 

National Transport Casework Team
 Department for Transport
 Plan No: NATTRAN/NW/S247/3113

Signed by Authority of the
 Secretary of State

on 2017

Signature:

DAVE CANDLISH
 An Official in the
 National Transport Casework Team
 Department for Transport