



KEY:

- Proposed Single Yellow Line
"Monday-Friday 9am-5pm" Restriction
- Proposed Double Yellow Lines
"No Waiting At Any Time" Restriction

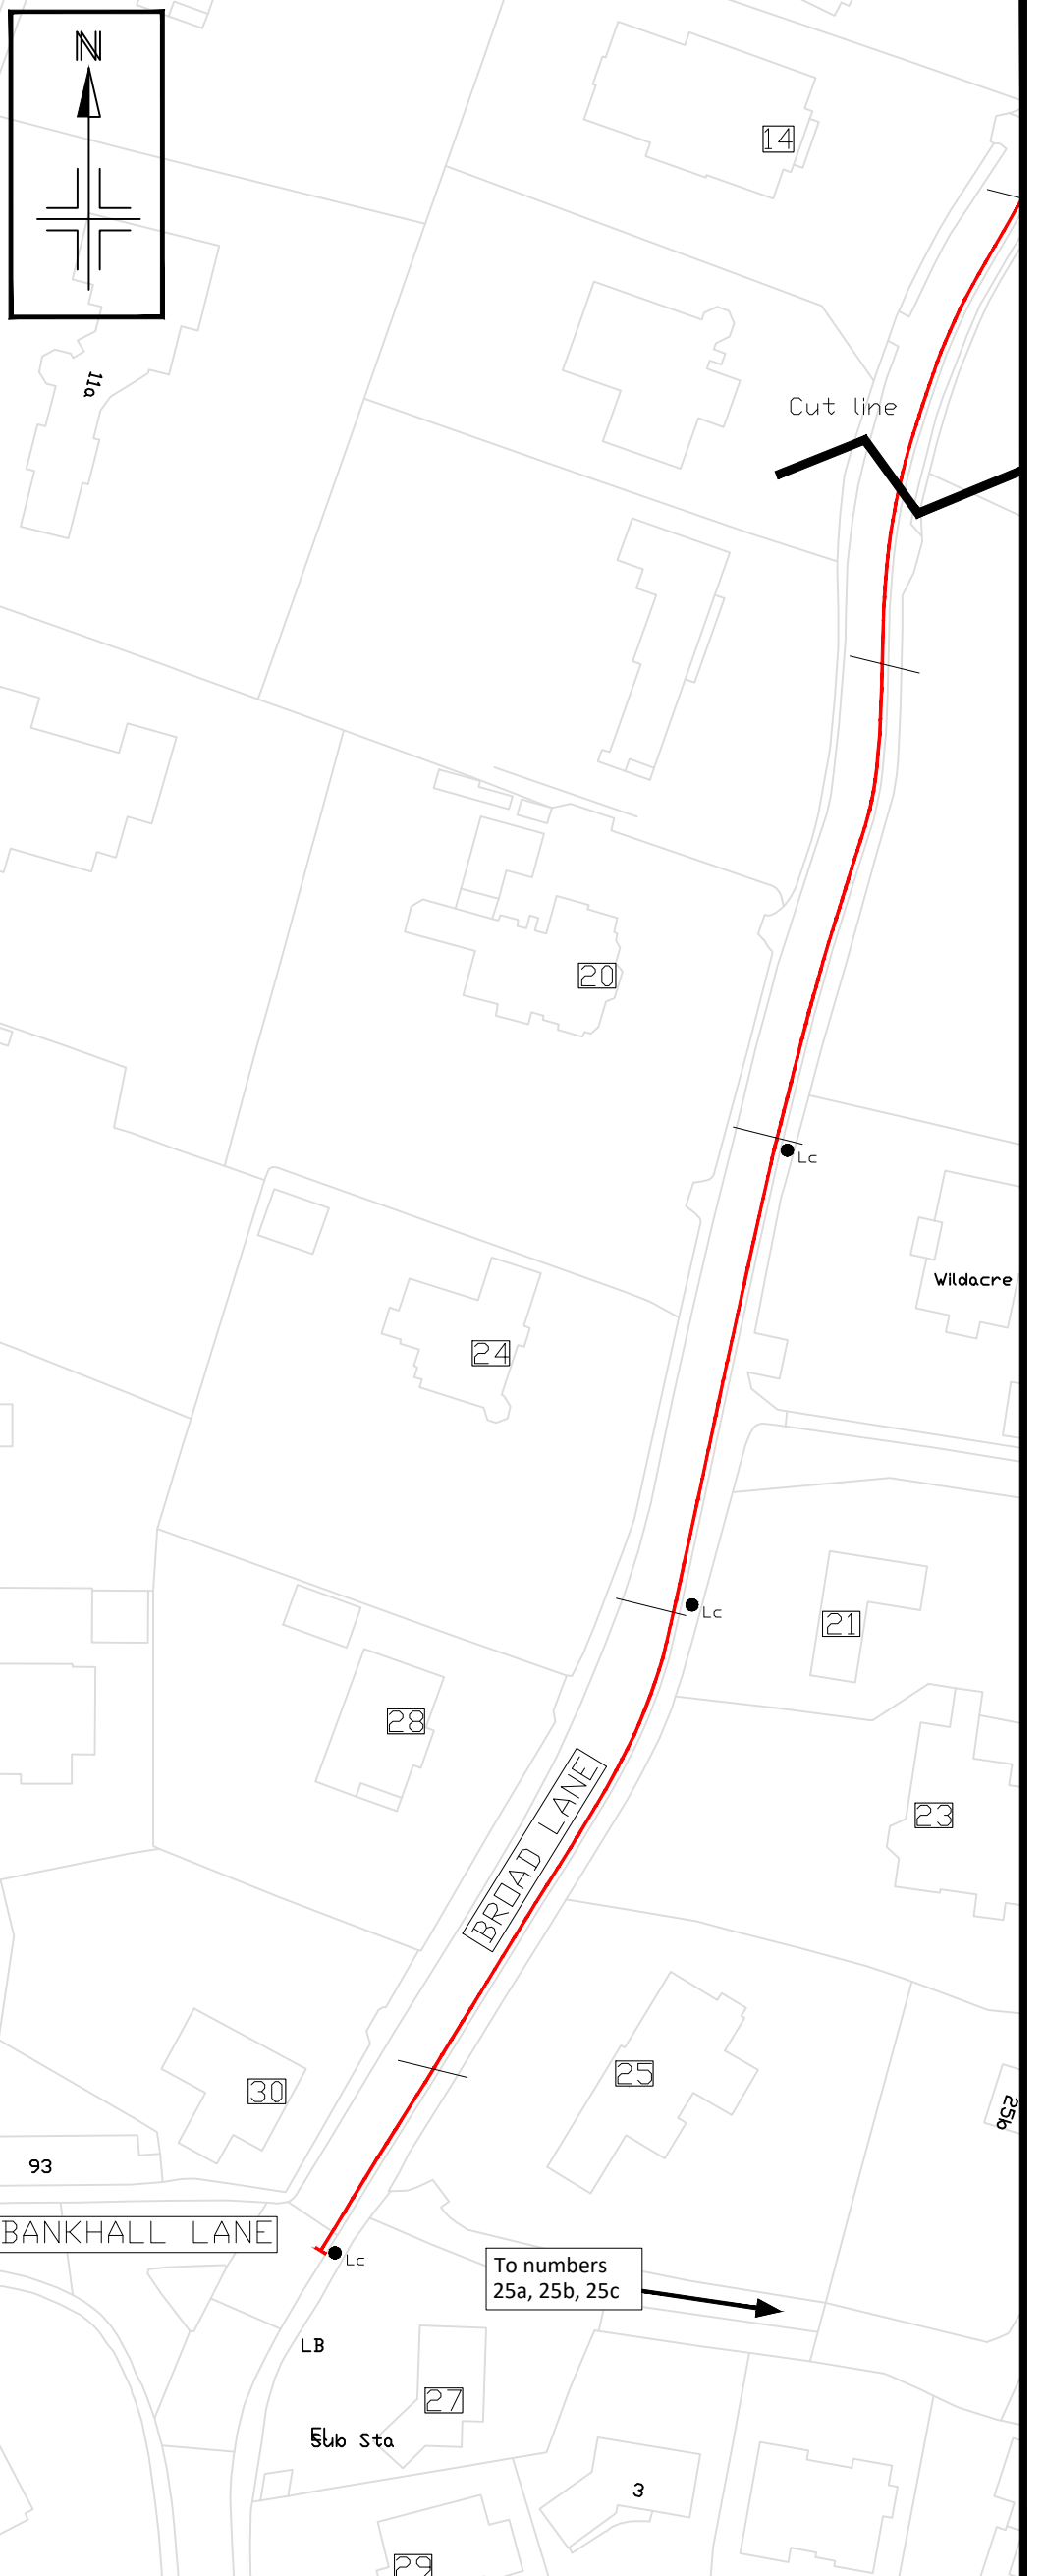

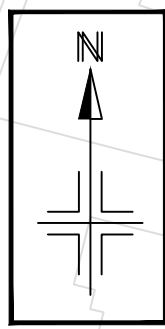

Reproduced from the Ordnance Survey mapping with the permission of the Controller of Her Majesty's Stationery Office c Crown copyright. Unauthorised reproduction infringes Crown copyright and may lead to prosecution or civil proceedings.
Trafford Borough Council OS Licence No. LA076392 2018

Notes:
No Dimensions to be scaled from this drawing. All Dimensions are to be checked on site.

REV.	DATE	REVISION DETAILS	DRAWN	CHECKED	APPROVED

PROJECT & TITLE
Broad Lane, Hale Barns
Proposed Parking Restrictions

DRAWN TC	CHECKED NN	APPROVED ST
SCALE NTS	DRAWING NO. E9024-01	
DATE DEC 18	REVISION A	
FILE PATH L:\00 Work Areas\Traffic & Transportation\01 Capital Projects\TRO Works Programme\Broad Lane, Hale NN\03 AutoCAD		