


KEY:

- EXISTING DOUBLE YELLOW LINES
- PROPOSED DOUBLE YELLOW LINES

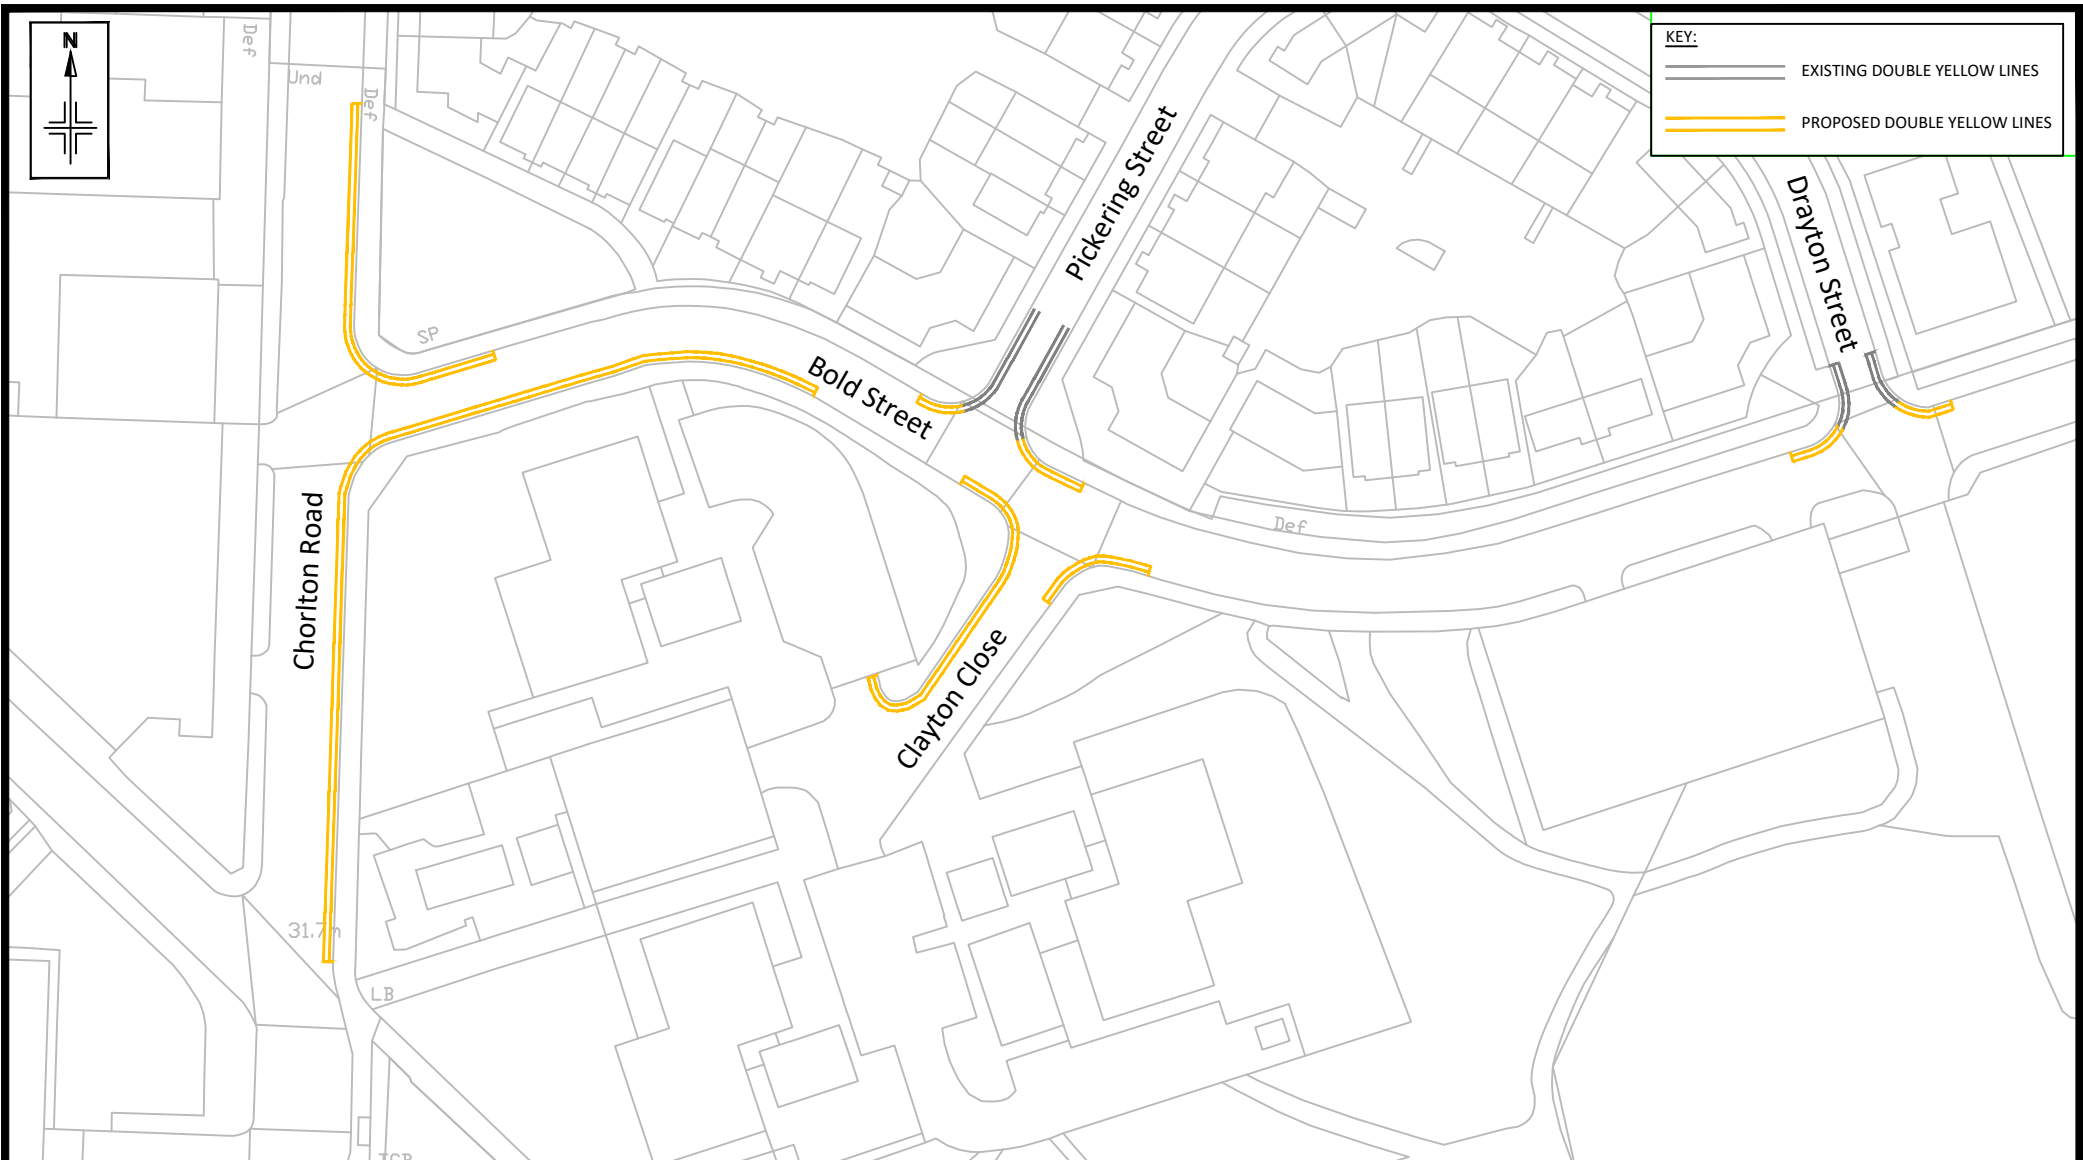

Reproduced from the Ordnance Survey mapping with the permission of the Controller of Her Majesty's Stationery Office © Crown copyright. Unauthorised reproduction infringes Crown copyright and may lead to prosecution or civil proceedings.
 Trafford Borough Council OS Licence No. LA076392 1999

Notes: No Dimensions to be scaled from this drawing. All Dimensions are to be checked on site.

REV.	DATE	REVISION DETAILS	DRAWN	CHECKED	APPROVED

PROJECT & TITLE

Clayton Close, Bold Street & Chorlton Road, Stretford
 Proposed "No Waiting at Any Time" Restrictions
 (double yellow lines) Amended after formal consultation



DRAWN KS	CHECKED KH	APPROVED ST
SCALE NTS	DRAWING NO. E9003-02	REVISION A
DATE Aug 20	FILE PATH R:\BU\Environment\Built Environment\Traffic & Transportation\FILES - Schemes\Clayton Close (Tarnworth Towers)\drawings	