

Reproduced from the Ordnance Survey mapping with the permission of the Controller of Her Majesty's Stationery Office c Crown copyright. Unauthorised reproduction infringes Crown copyright and may lead to prosecution or civil proceedings. Trafford Borough Council OS Licence No. LA076392 1999


Notes:
No Dimensions to be scaled from this drawing.
All Dimensions are to be checked on site.

A	Jul '17	Amended following formal consultation	AG	AJH	AJH
REV.	DATE	REVISION DETAILS	DRAWN	CHECKED	APPROVED

PROJECT & TITLE
Hale Village East Parking Scheme
Proposed Permit Parking and
Waiting Restrictions Sheet 1 of 7



DRAWN SG	CHECKED AG	APPROVED
SCALE 1:1000@A3	DRAWING NO. E8958/11	REVISION A
DATE Jan '17		
FILE PATH R:\IBU\Environment\Built Environment\Traffic & Transportation\FILES - Schemes\Hale Village East Parking Scheme\Drawings		

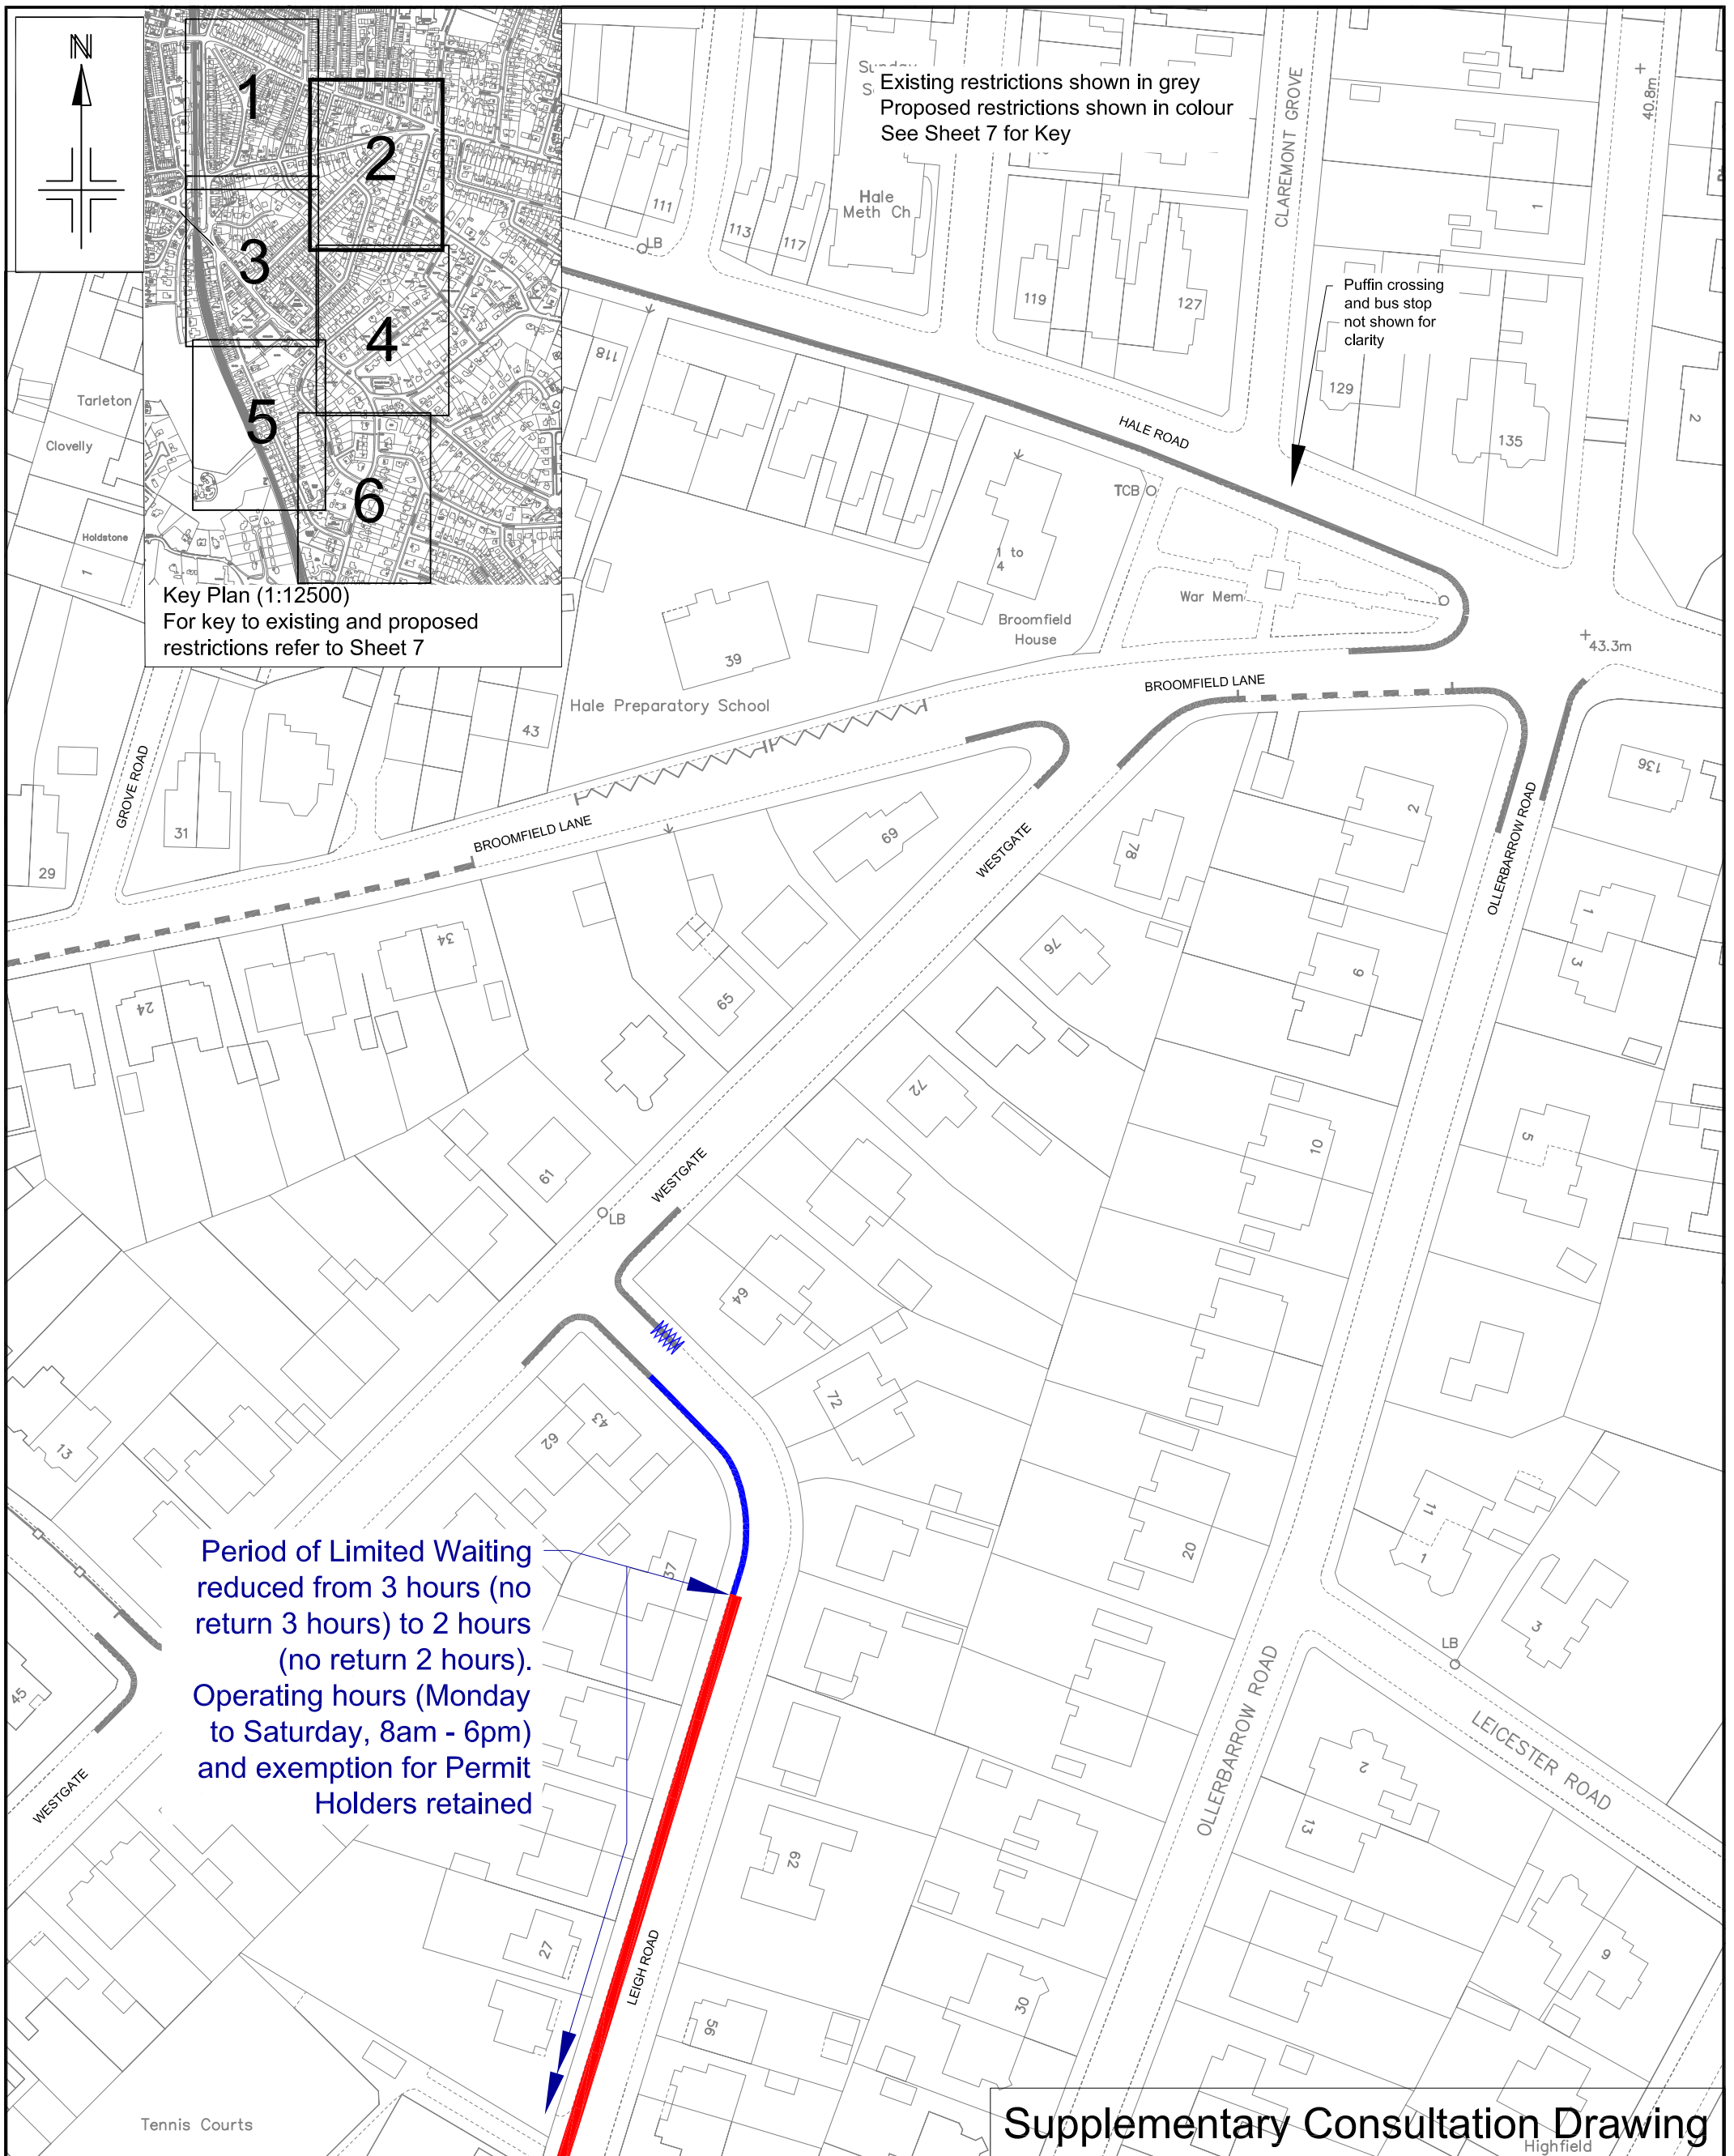

Reproduced from the Ordnance Survey mapping with the permission of the Controller of Her Majesty's Stationery Office © Crown copyright. Unauthorised reproduction infringes Crown copyright and may lead to prosecution or civil proceedings.
Trafford Borough Council OS Licence No. LA076392 1999


Notes:
No Dimensions to be scaled from this drawing.
All Dimensions are to be checked on site.

A	Jul '17	Amended following formal consultation	AG	AJH	AJH
REV.	DATE	REVISION DETAILS	DRAWN	CHECKED	APPROVED

PROJECT & TITLE
Hale Village East Parking Scheme
Proposed Permit Parking and
Waiting Restrictions Sheet 2 of 7



DRAWN SG	CHECKED AG	APPROVED
SCALE 1:1000@A3	DRAWING NO. E8958/12	REVISION A
DATE Jan '17		
FILE PATH R:\BUE\Environment\Built Environment\Traffic & Transportation\FILES - Schemes\Hale Village East Parking Scheme\Drawings		

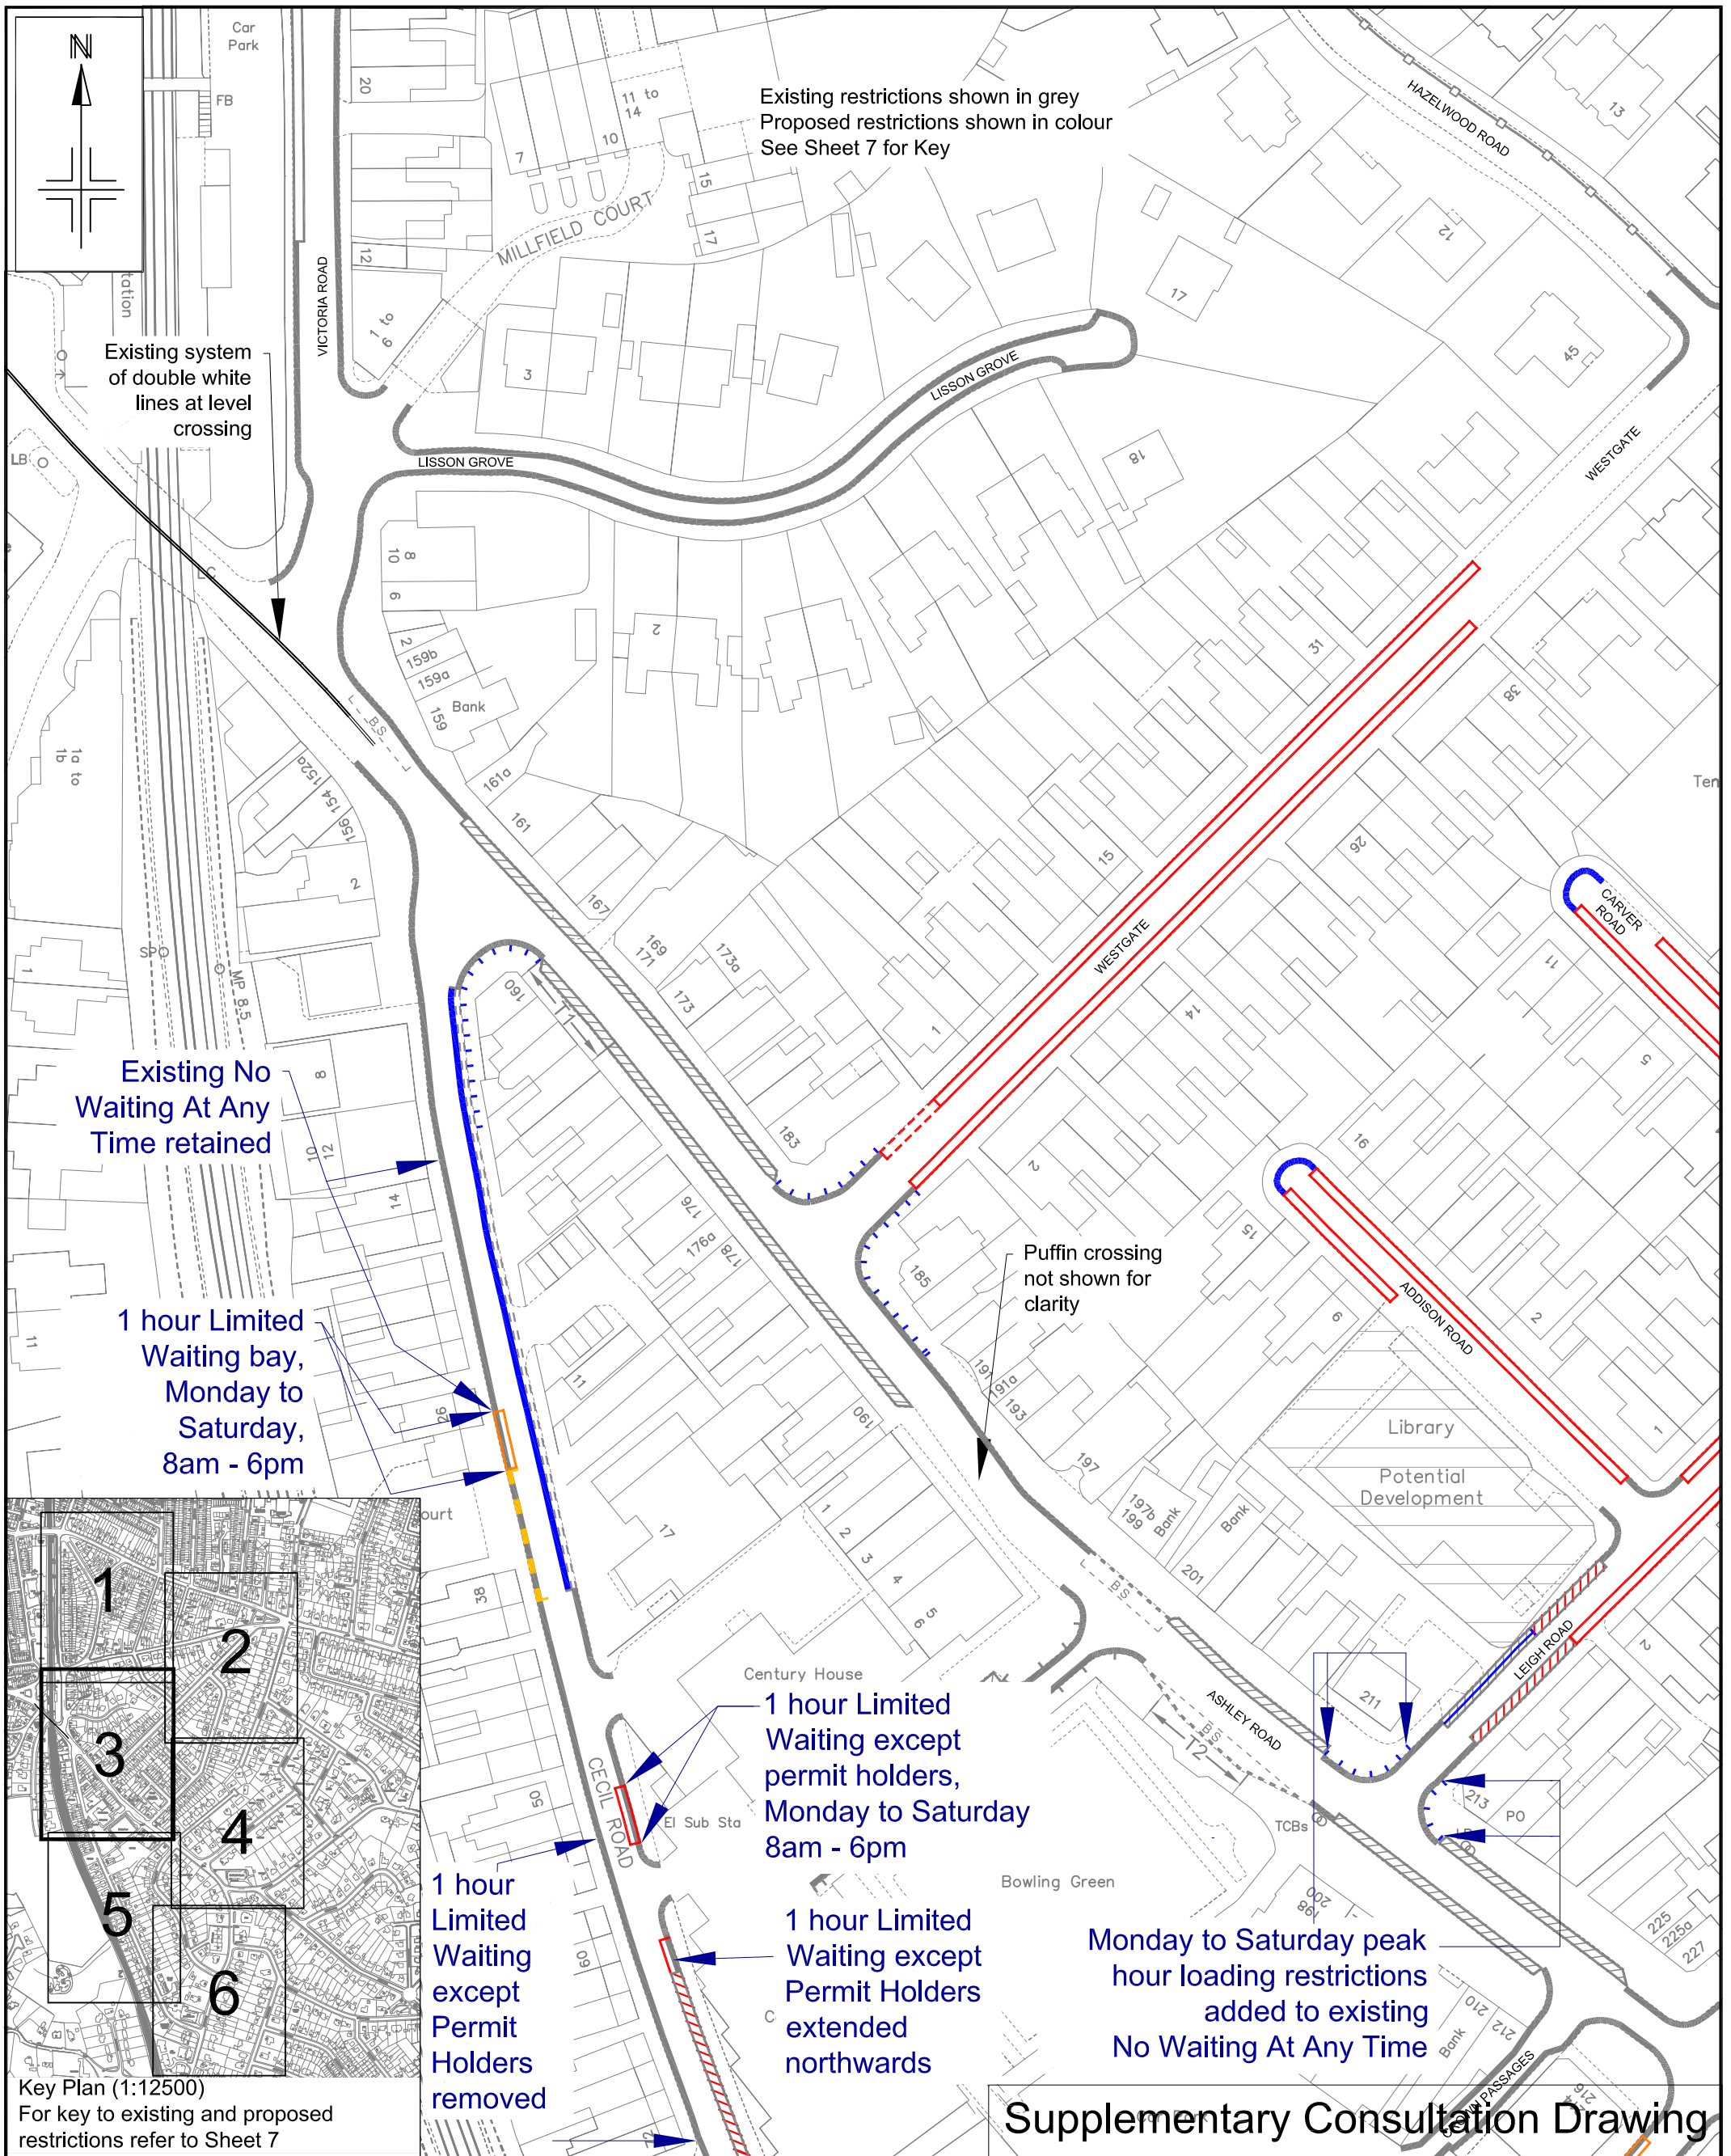

Existing restrictions shown in grey
Proposed restrictions shown in colour
See Sheet 7 for Key

Existing system of double white lines at level crossing

Existing No Waiting At Any Time retained

1 hour Limited Waiting bay, Monday to Saturday, 8am - 6pm


Puffin crossing not shown for clarity

1 hour Limited Waiting except permit holders, Monday to Saturday 8am - 6pm

1 hour Limited Waiting except Permit Holders removed

1 hour Limited Waiting except Permit Holders extended northwards


Monday to Saturday peak hour loading restrictions added to existing No Waiting At Any Time

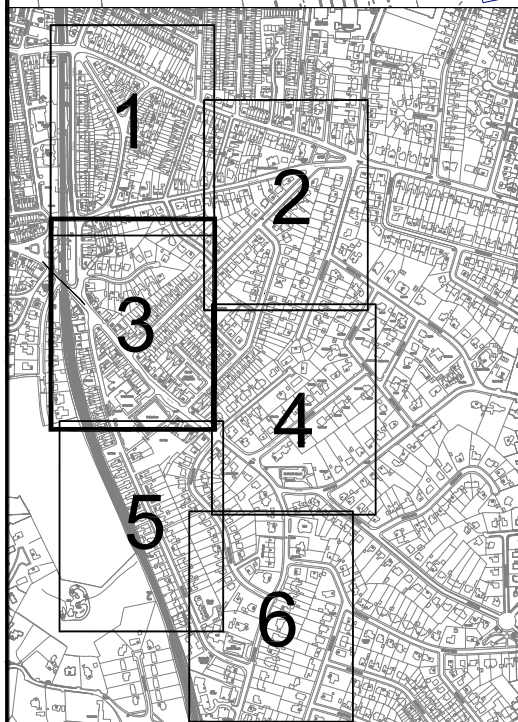

Key Plan (1:12500)
For key to existing and proposed restrictions refer to Sheet 7

Supplementary Consultation Drawing

Reproduced from the Ordnance Survey mapping with the permission of the Controller of Her Majesty's Stationery Office © Crown copyright. Unauthorised reproduction infringes Crown copyright and may lead to prosecution or civil proceedings. Trafford Borough Council OS Licence No. LA076392 1999	Notes: No Dimensions to be scaled from this drawing. All Dimensions are to be checked on site.	A	Jul '17	Amended following formal consultation	AG	AJH	AJH
		REV.	DATE	REVISION DETAILS	DRAWN	CHECKED	APPROVED
PROJECT & TITLE Hale Village East Parking Scheme Proposed Permit Parking and Waiting Restrictions Sheet 3 of 7				DRAWN SG	CHECKED AG	APPROVED	
				SCALE 1:1000@A3	DRAWING NO. E8958/13		REVISION A
				DATE Jan '17			
				FILE PATH <small>R:\BU\Environment\Built Environment\Traffic & Transportation\FILES - Schemes\Hale Village East Parking Scheme\Drawings</small>			

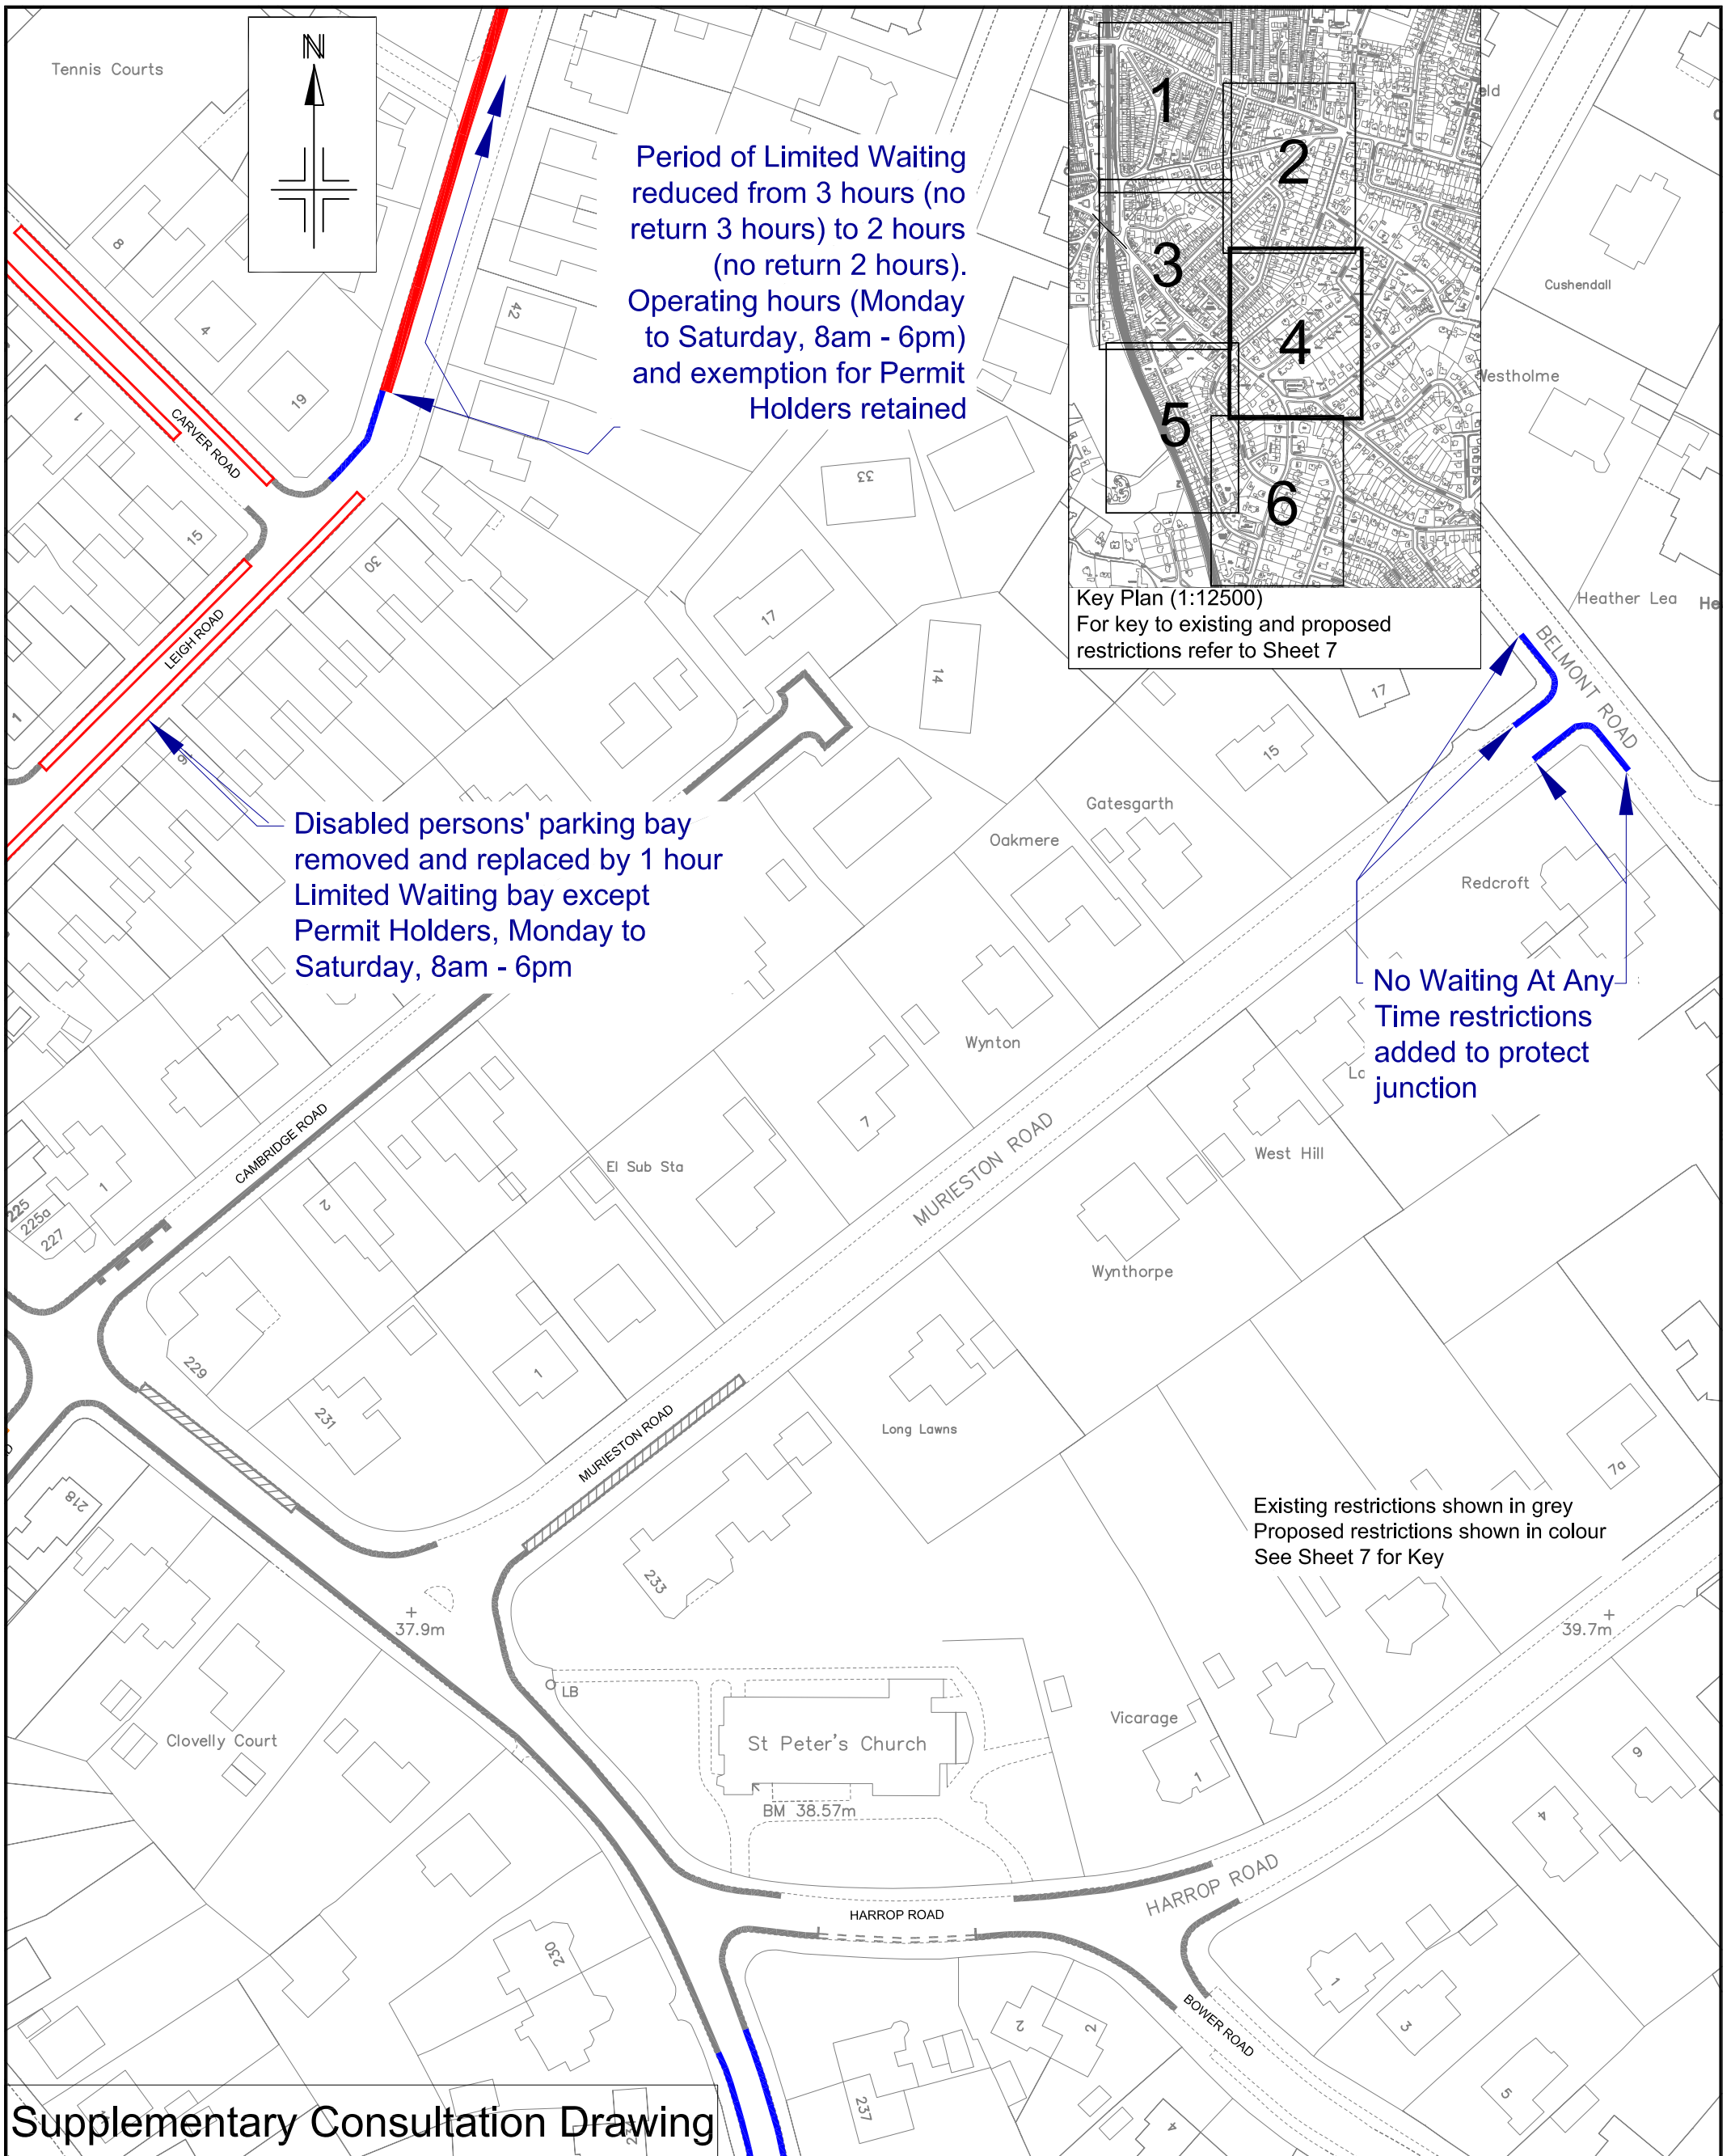

Supplementary Consultation Drawing

Reproduced from the Ordnance Survey mapping with the permission of the Controller of Her Majesty's Stationery Office c Crown copyright. Unauthorised reproduction infringes Crown copyright and may lead to prosecution or civil proceedings.
Trafford Borough Council OS Licence No. LA076392 1999



Notes:
No Dimensions to be scaled from this drawing.
All Dimensions are to be checked on site.

A	Jul '17	Amended following formal consultation	AG	AJH	AJH
REV.	DATE	REVISION DETAILS	DRAWN	CHECKED	APPROVED

PROJECT & TITLE
Hale Village East Parking Scheme
Proposed Permit Parking and
Waiting Restrictions Sheet 4 of 7




DRAWN SG	CHECKED AG	APPROVED AJH
SCALE 1:1000@A3	DRAWING NO. E8958/14	
DATE Jan '17	REVISION A	
FILE PATH R:\IBU\Environment\Built Environment\Traffic & Transportation\FILES - Schemes\Hale Village East Parking Scheme\Drawings		

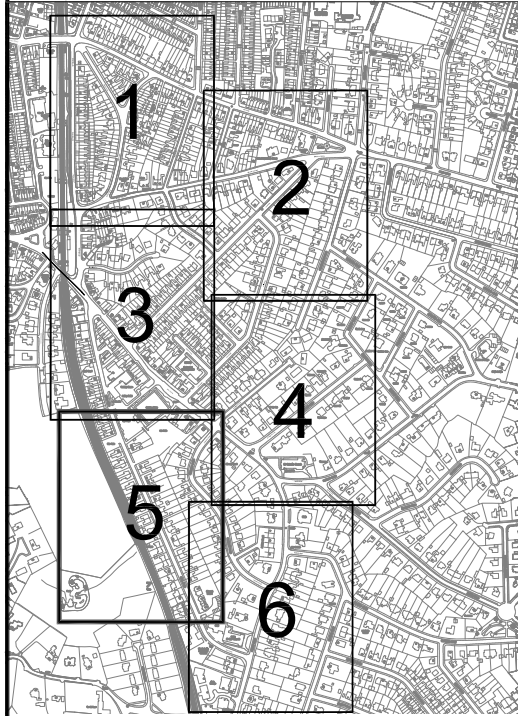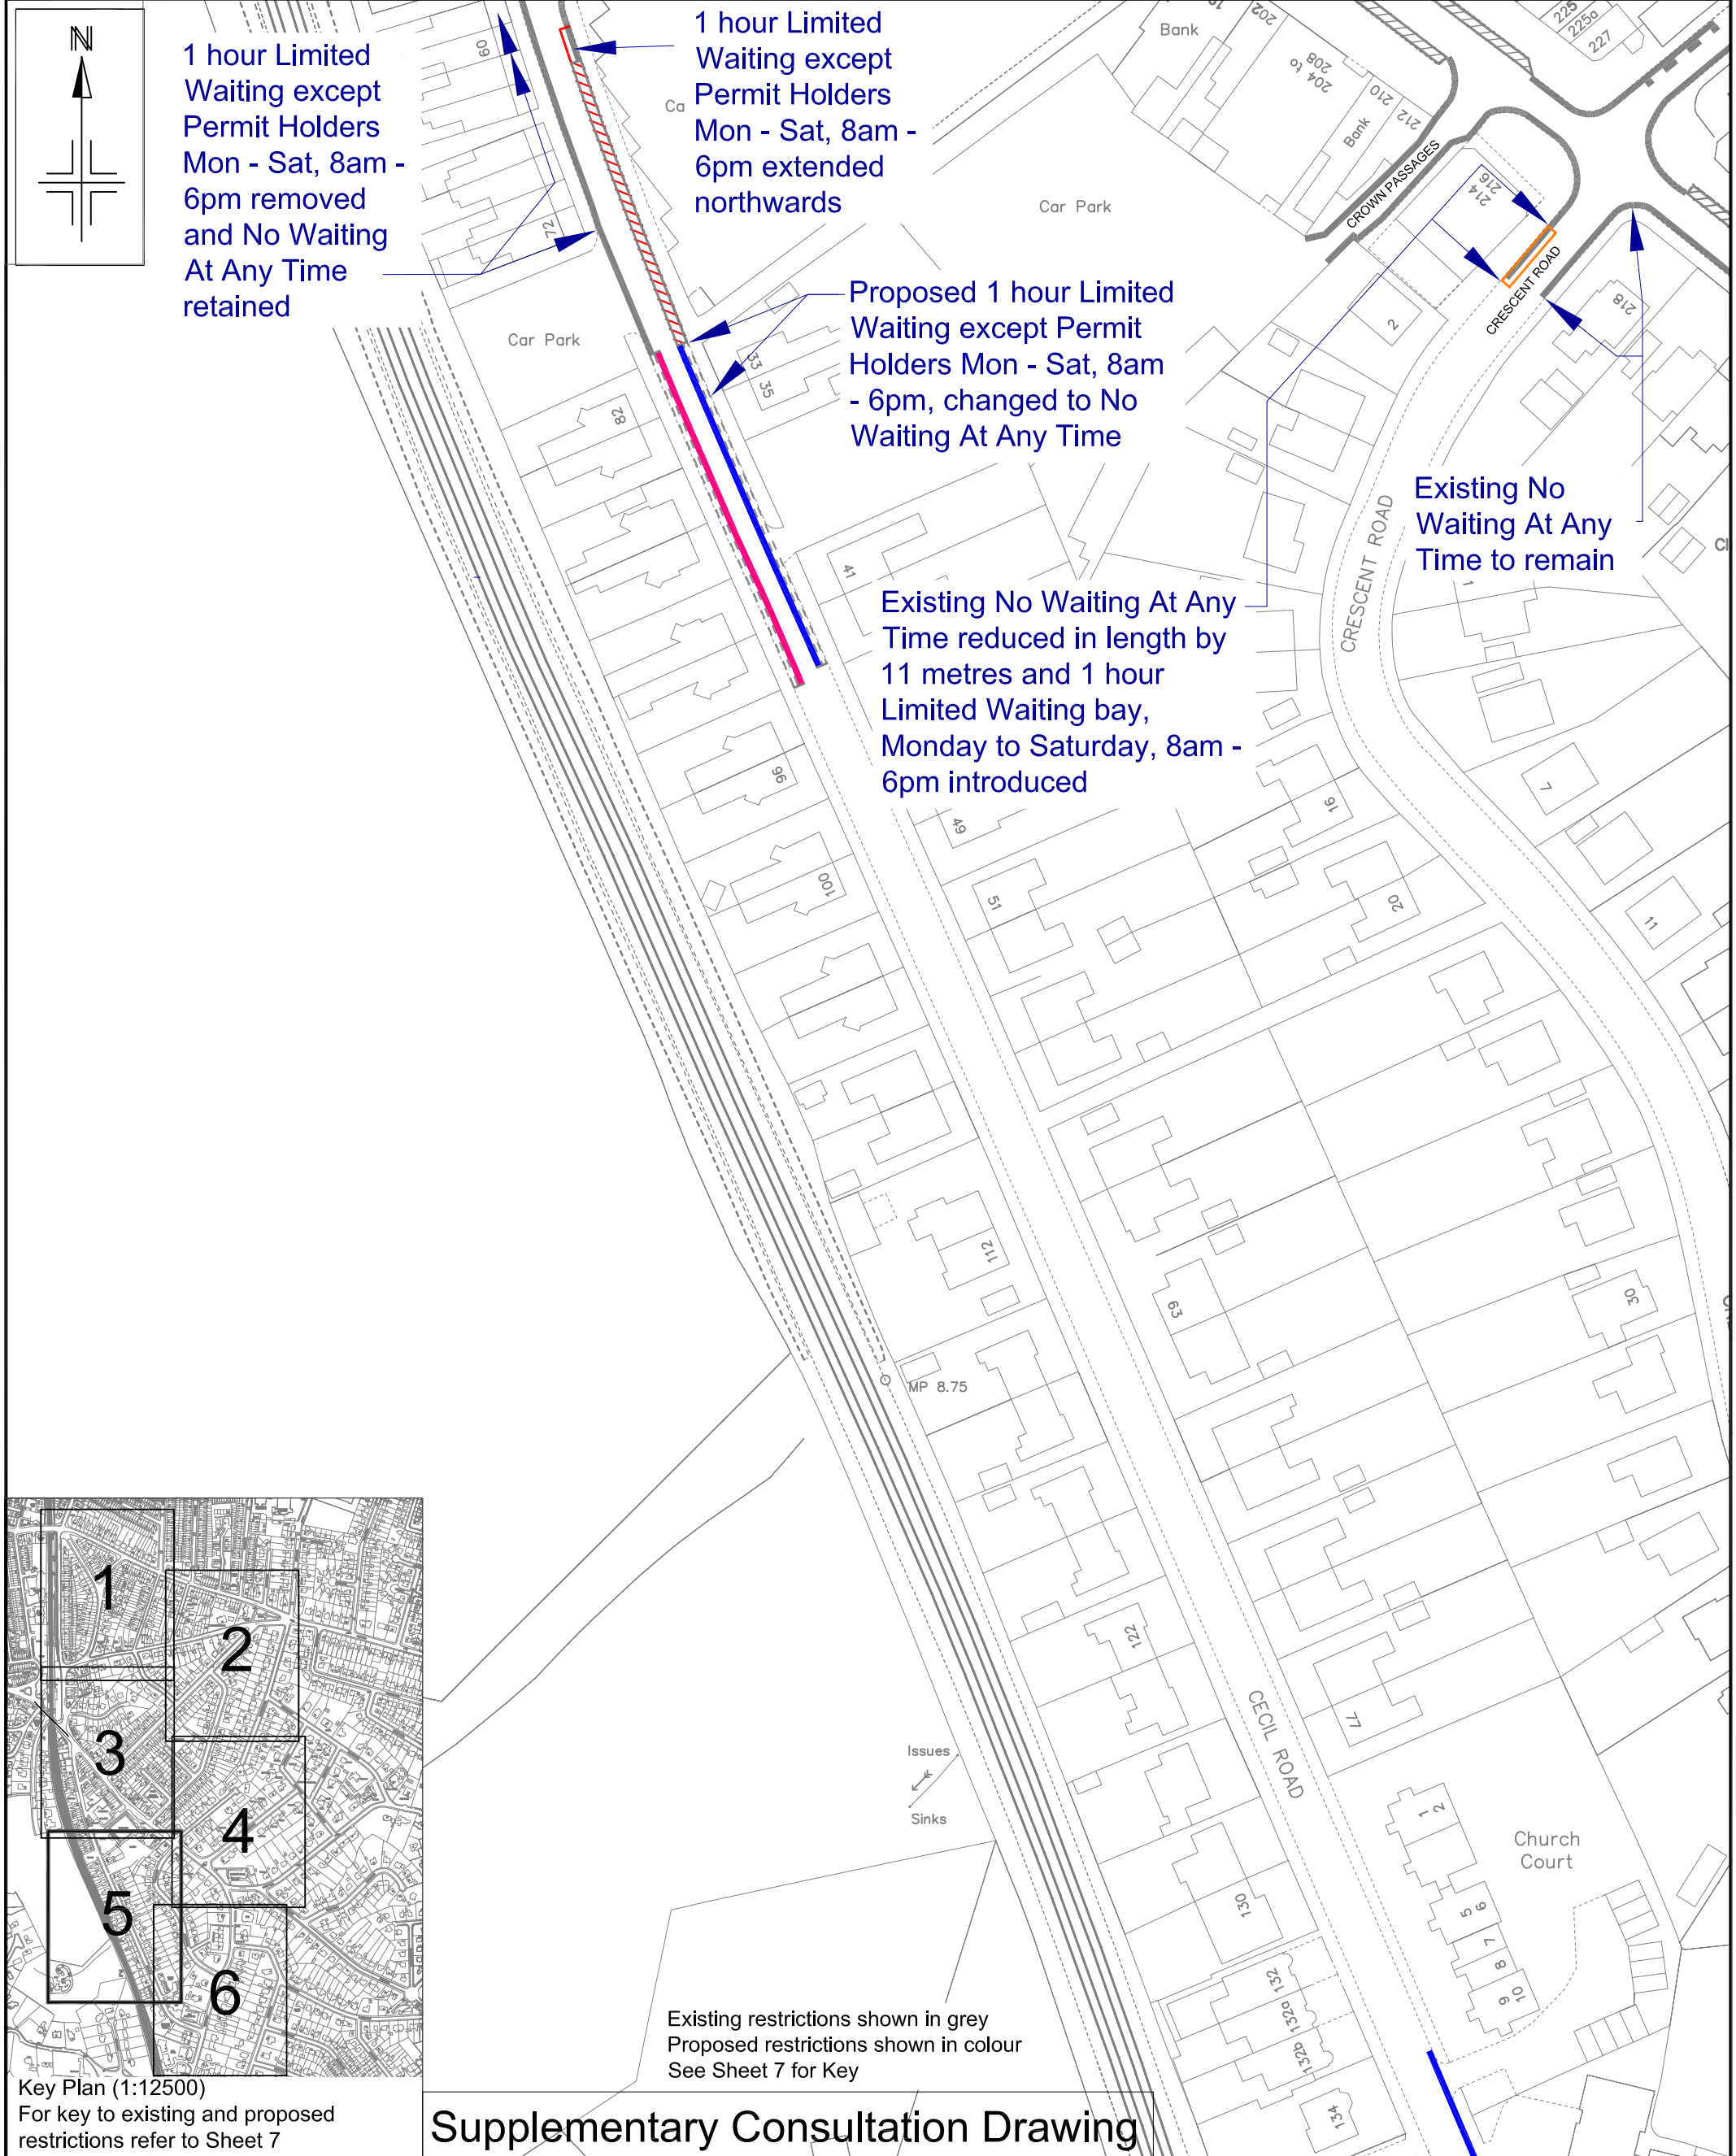


Key Plan (1:12500)
For key to existing and proposed restrictions refer to Sheet 7

Supplementary Consultation Drawing

Reproduced from the Ordnance Survey mapping with the permission of the Controller of Her Majesty's Stationery Office c Crown copyright. Unauthorised reproduction infringes Crown copyright and may lead to prosecution or civil proceedings. Trafford Borough Council OS Licence No. LA076392 1999	Notes: No Dimensions to be scaled from this drawing. All Dimensions are to be checked on site.	A	Jul '17	Amended following formal consultation	AG	AJH	AJH
		REV.	DATE	REVISION DETAILS	DRAWN	CHECKED	APPROVED
PROJECT & TITLE Hale Village East Parking Scheme Proposed Permit Parking and Waiting Restrictions Sheet 5 of 7				DRAWN SG	CHECKED AG	APPROVED	
				SCALE 1:1000@A3	DRAWING NO. E8958/15		REVISION A
				DATE Jan '17			
				FILE PATH <small>R:\BU\Environment\Built Environment\Traffic & Transportation\FILES - Schemes\Hale Village East Parking Scheme\Drawings</small>			

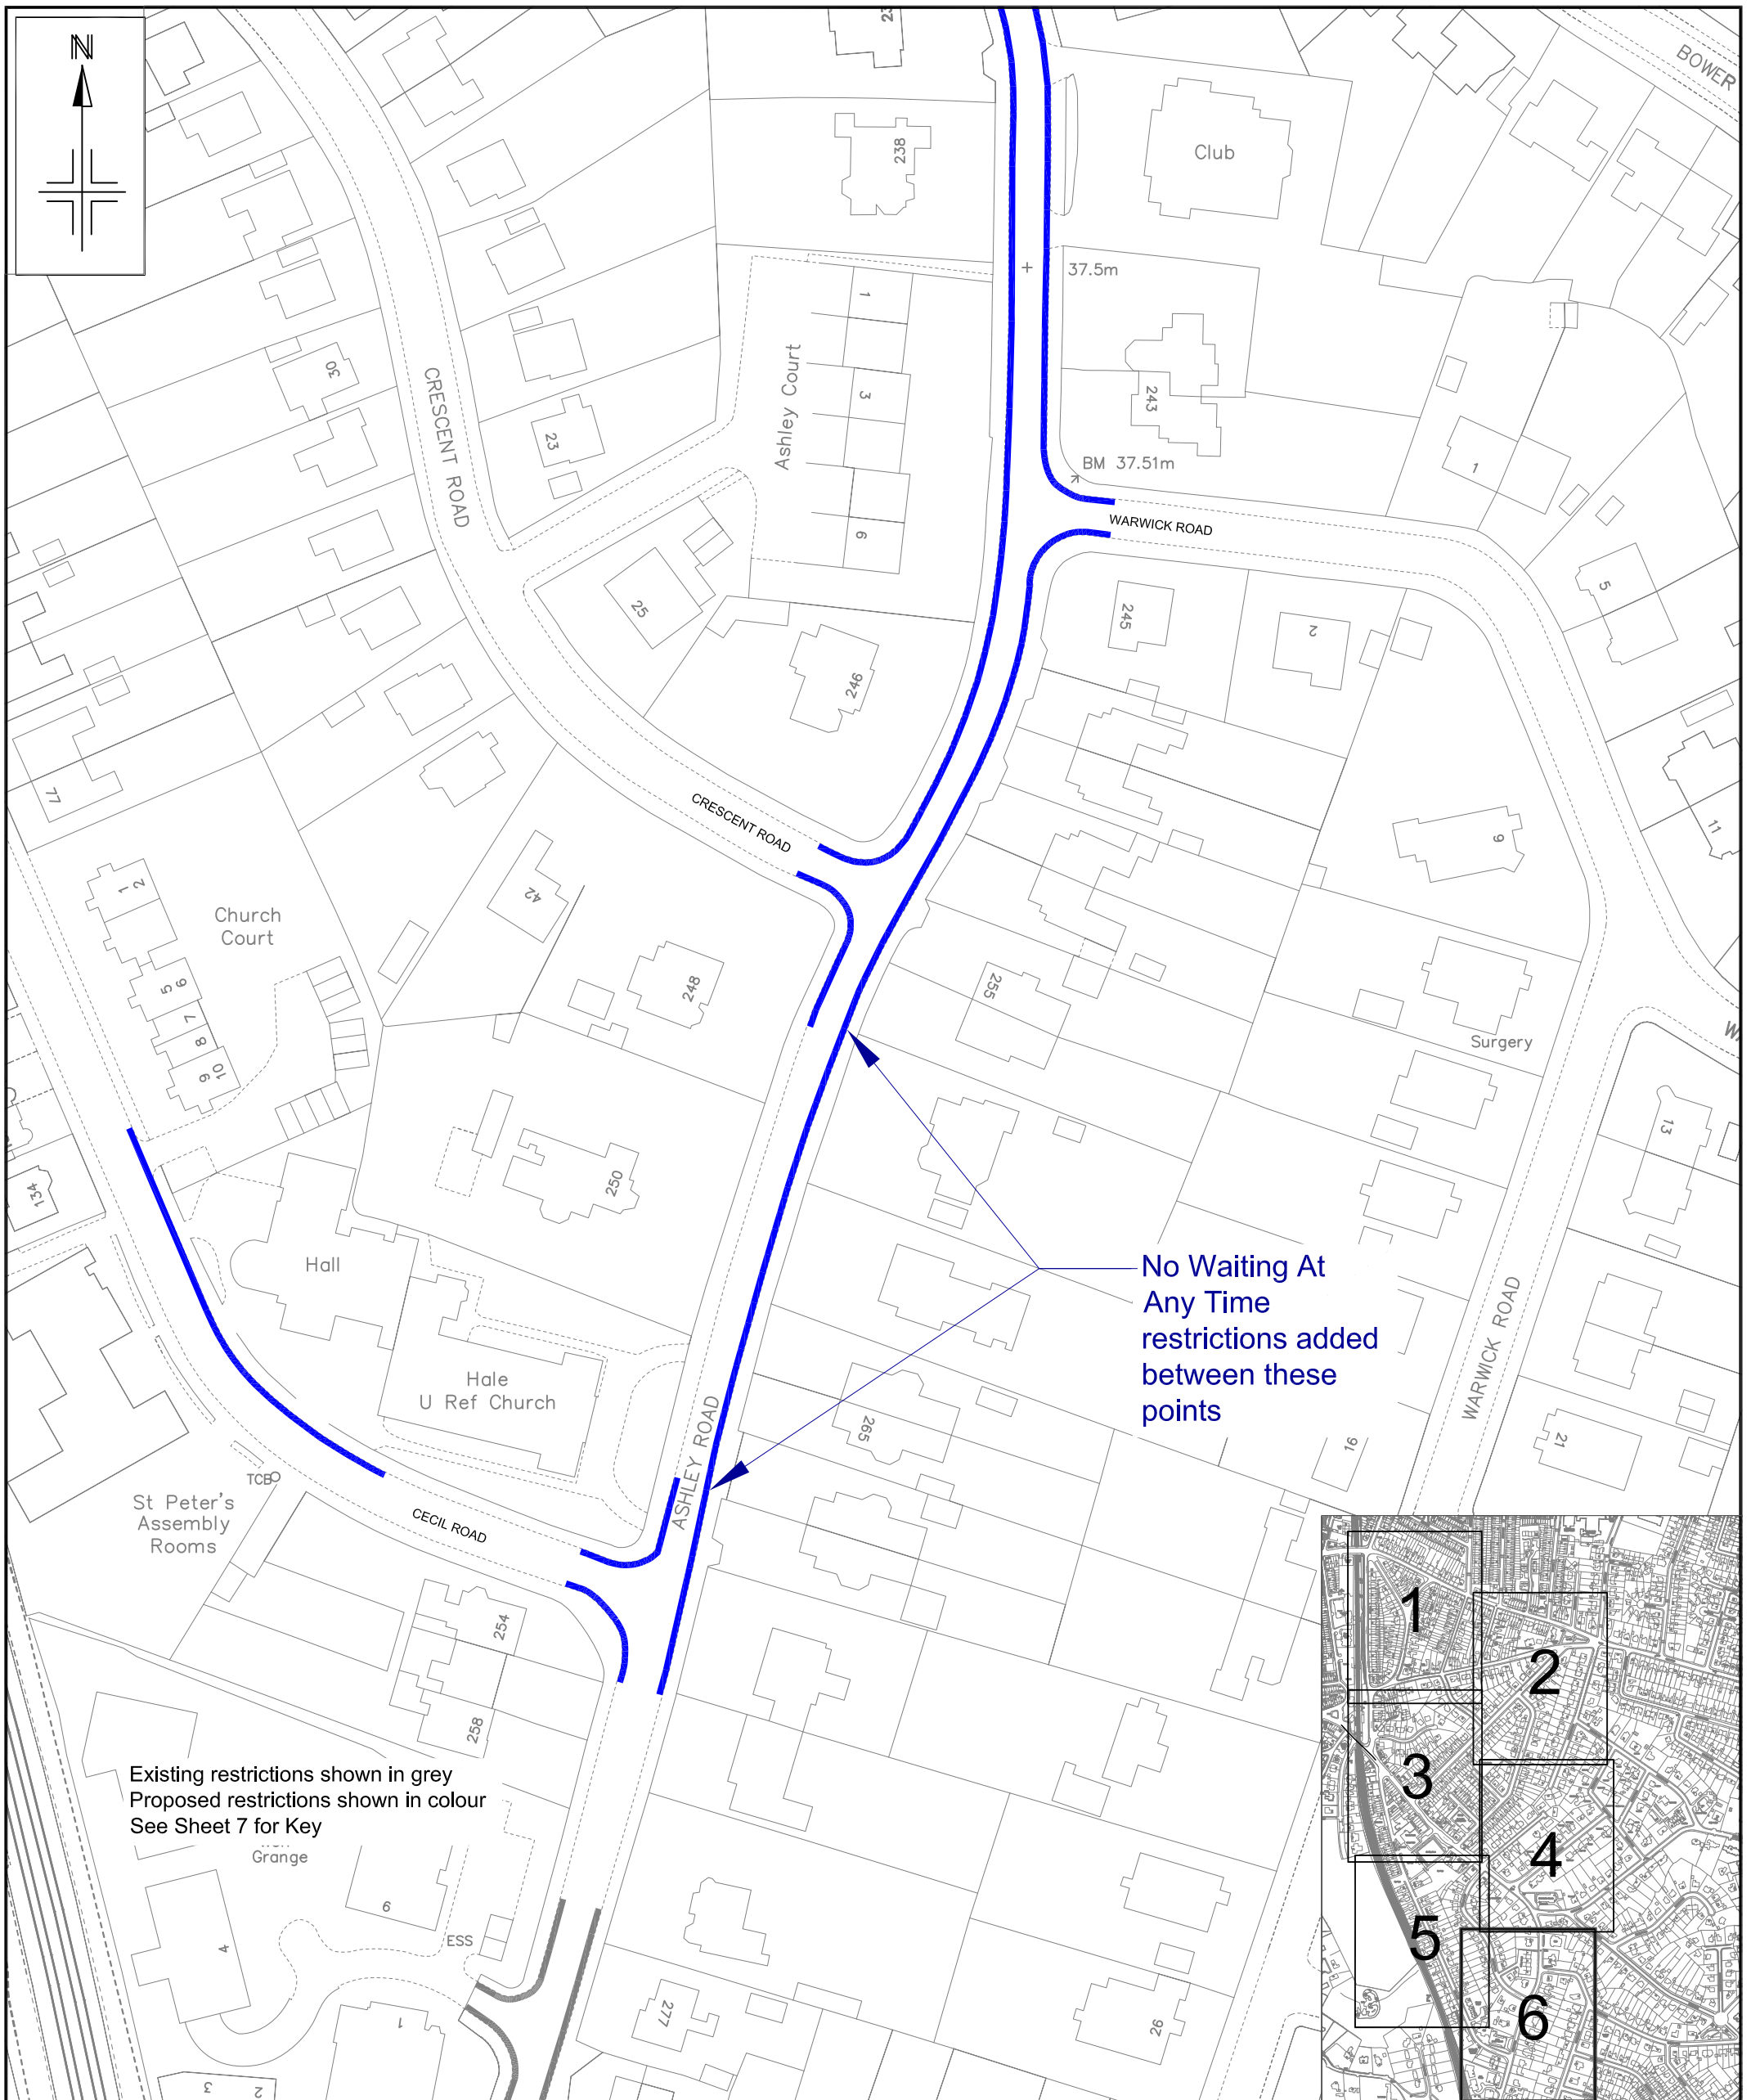

Existing restrictions shown in grey
 Proposed restrictions shown in colour
 See Sheet 7 for Key

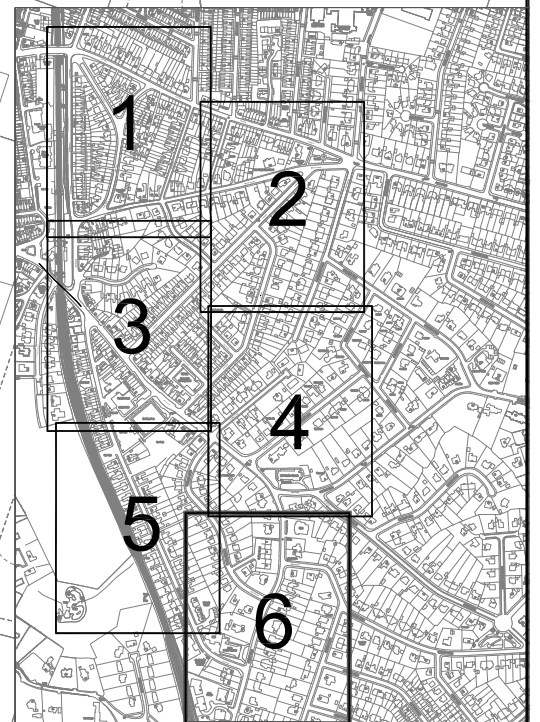

Key Plan (1:12500)
 For key to existing and proposed restrictions refer to Sheet 7

Supplementary Consultation Drawing

Reproduced from the Ordnance Survey mapping with the permission of the Controller of Her Majesty's Stationery Office © Crown copyright. Unauthorised reproduction infringes Crown copyright and may lead to prosecution or civil proceedings.
 Trafford Borough Council OS Licence No. LA076392 1999

Notes:
 No Dimensions to be scaled from this drawing.
 All Dimensions are to be checked on site.

A	Jul '17	Amended following formal consultation	AG	AJH	AJH
REV.	DATE	REVISION DETAILS	DRAWN	CHECKED	APPROVED












PROJECT & TITLE
**Hale Village East Parking Scheme
 Proposed Permit Parking and
 Waiting Restrictions Sheet 6 of 7**





DRAWN SG	CHECKED AG	APPROVED
SCALE 1:1000@A3	DRAWING NO. E8958/16	REVISION A
DATE Jan '17		
FILE PATH R:\BUI\Environment\Built Environment\Traffic & Transportation\FILES - Schemes\Hale Village East Parking Scheme\Drawings		

Key to Existing, Proposed and Amended Restrictions









Existing Restrictions:

-  No Waiting at Any Time
-  Disabled Persons' Parking Bay
3 hours, no return 2 hours
Monday - Saturday, 9am-5pm
-  Limited Waiting: 2 hours, no return 1 hour
Monday - Saturday, 9am-5pm
-  No Waiting: Monday - Friday, 9am-5pm
-  Limited Waiting: 1 hour, no return 1 hour
Monday - Saturday, 8am-6pm
-  No Waiting at Any Time Except Loading
Monday - Sunday, 8am-6pm
-  No Waiting Monday - Saturday, 8am-6pm
-  No Waiting at Any Time and
No Loading at Any Time
-  No Waiting: Monday - Friday, 8am-5pm
-  Mandatory School Keep Clear
Monday - Friday, 8am-5pm
-  Bus Stop with (where shown)
Clearway 7am - 7pm












Taxi Restrictions:

-  No Stopping: Monday - Sunday
6pm - midnight & midnight - 6am
Except Taxis (stand for 3 taxis)
-  No Stopping: Monday - Sunday
7pm - midnight & midnight - 3am
Except Taxis (stand for 3 taxis)


Proposed Restrictions:

-  No Waiting at Any Time
-  'Past this Point' Residents' Permit Parking -
Monday - Friday, 9am-5pm
-  Limited Waiting: 1 hour, no return 1 hour,
except permit holders (Zone AE)
Monday - Saturday, 8am-6pm
-  Limited Waiting: 2 hours, no return 2 hours,
Monday - Saturday, 9am-5pm
-  Limited Waiting: 2 hours, no return 2 hours,
except permit holders (Zone AE)
Monday - Saturday, 8am-6pm
-  Loading Only: Monday - Saturday, 8am - 6pm
-  No Waiting: Monday - Saturday, 8am-6pm
-  Limited Waiting: 1 hour, no return 1 hour,
Monday - Saturday, 8am-6pm

Proposed Amendments to Existing Restrictions:

-  Length of existing No Waiting at Any
Time restriction to be revoked
-  Existing No Waiting at Any Time restriction to
be amended to No Waiting Monday -
Saturday, 8am - 6pm
-  Existing No Waiting Monday - Saturday, 8am - 6pm
restriction to be amended to:
No Waiting at Any Time
No Waiting at Any Time and No Loading, Monday -
Saturday, 7.30 - 9.30am and 4 - 6.30pm
-  Length of existing No Waiting at Any Time
restriction to be amended to include No Loading,
Monday - Saturday, 7.30 - 9.30am and 4 - 6.30pm
-  Existing No Waiting at Any Time amended to
Limited Waiting - 1 hour, no return 1 hour,
except permit holders (Zone AE),
Monday - Saturday, 8am-6pm
-  Existing Limited Waiting: 1 hour, no return 1 hour,
Monday - Saturday, 8am - 6pm to be amended to
include an exemption for permit holders (Zone AE)
-  Length of existing No Waiting Monday - Saturday,
8am - 6pm restriction to be amended to Limited
Waiting: 1 hour, no return 1 hour, except permit
holders (Zone AE) Monday - Saturday, 8am - 6pm
-  Length of existing No Waiting Monday - Saturday,
8am - 6pm restriction to be amended to No
Waiting Monday - Sunday, 8am - 6pm
-  Length of existing Limited Waiting: 1 hour, no
return 1 hour, Monday - Saturday, 8am - 6pm
restriction to be amended to:
No Waiting at Any Time
-  Length of existing Limited Waiting: 2 hours, no
return 1 hour, Monday - Saturday, 9am - 5pm
restriction to be amended to:
No Waiting Monday - Saturday, 9am - 5pm
-  Length of existing Limited Waiting: 2 hours, no
return 1 hour, Monday - Saturday, 9am - 5pm
restriction to be amended to:
Limited Waiting: 2 hours, no return 2 hours,
Monday - Saturday, 9am - 5pm
-  Length of existing No Waiting At Any Time
restriction to be amended to Limited Waiting: 1
hour, no return 1 hour, Monday - Saturday, 8am -
6pm

Supplementary Consultation Drawing

Reproduced from the Ordnance Survey mapping with the permission of the Controller of Her Majesty's Stationery Office © Crown copyright. Unauthorised reproduction infringes Crown copyright and may lead to prosecution or civil proceedings. Trafford Borough Council OS Licence No. LA076392 1999	Notes: No Dimensions to be scaled from this drawing. All Dimensions are to be checked on site.	A	Jul '17	No amendment - revision letter added for consistency with set of drawings E8958/11-16	AG	AJH	AJH
		REV.	DATE	REVISION DETAILS	DRAWN	CHECKED	APPROVED
PROJECT & TITLE Hale Village East Parking Scheme Proposed Permit Parking and Waiting Restrictions Sheet 7 of 7				DRAWN SG	CHECKED AG	APPROVED AJH	
				SCALE NTS@A3	DRAWING NO. E8958/17		REVISION A
				DATE Jan '17			
				FILE PATH R:\BUE\Environment\Built Environment\Traffic & Transportation\FILES - Schemes\Hale Village East Parking Scheme\Drawings			