




HIGHWAY AT BROADHEATH, ALTRINCHAM IN TRAFFORD

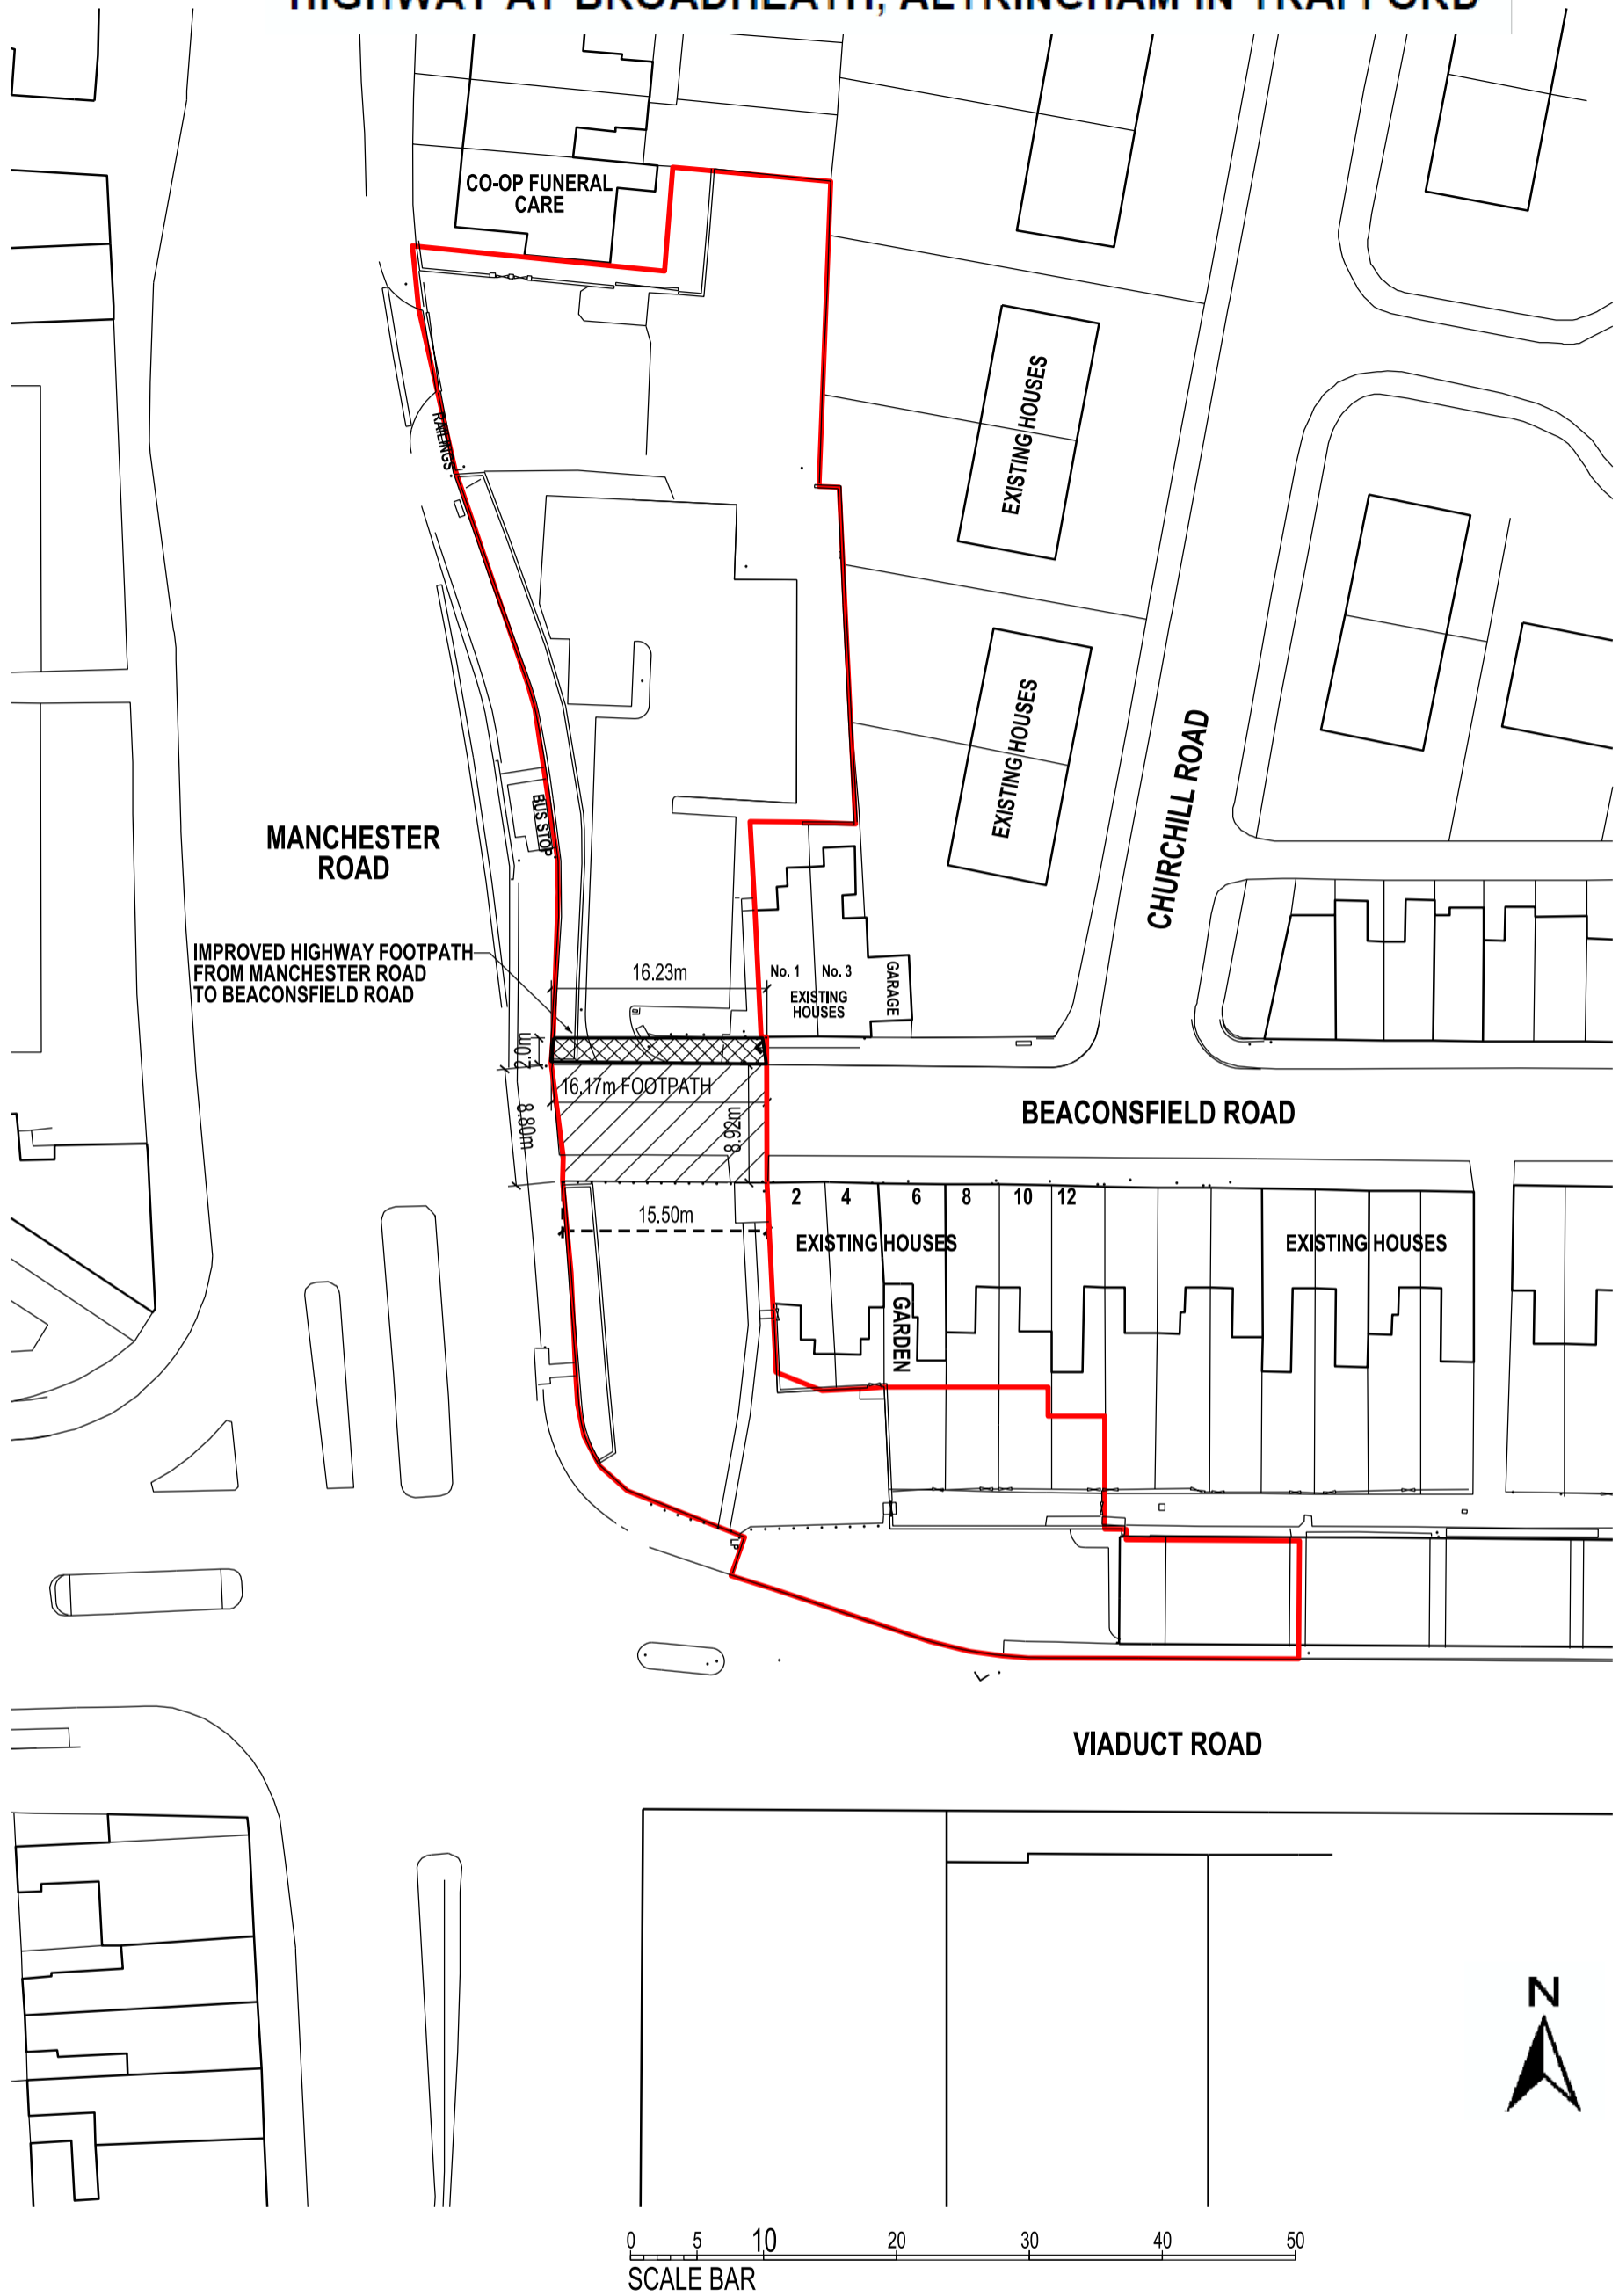

Key	Scale	1:500 at A3	National Transport Casework Team	Signed by Authority of the Secretary of State
Highway to be stopped up			Department for Transport	on.....
Highway to be improved			Plan No: NATTRAN/NW/S247/3010	Signature.....
				DAVE CANDLISH An Official in the National Transport Casework Team Department for Transport