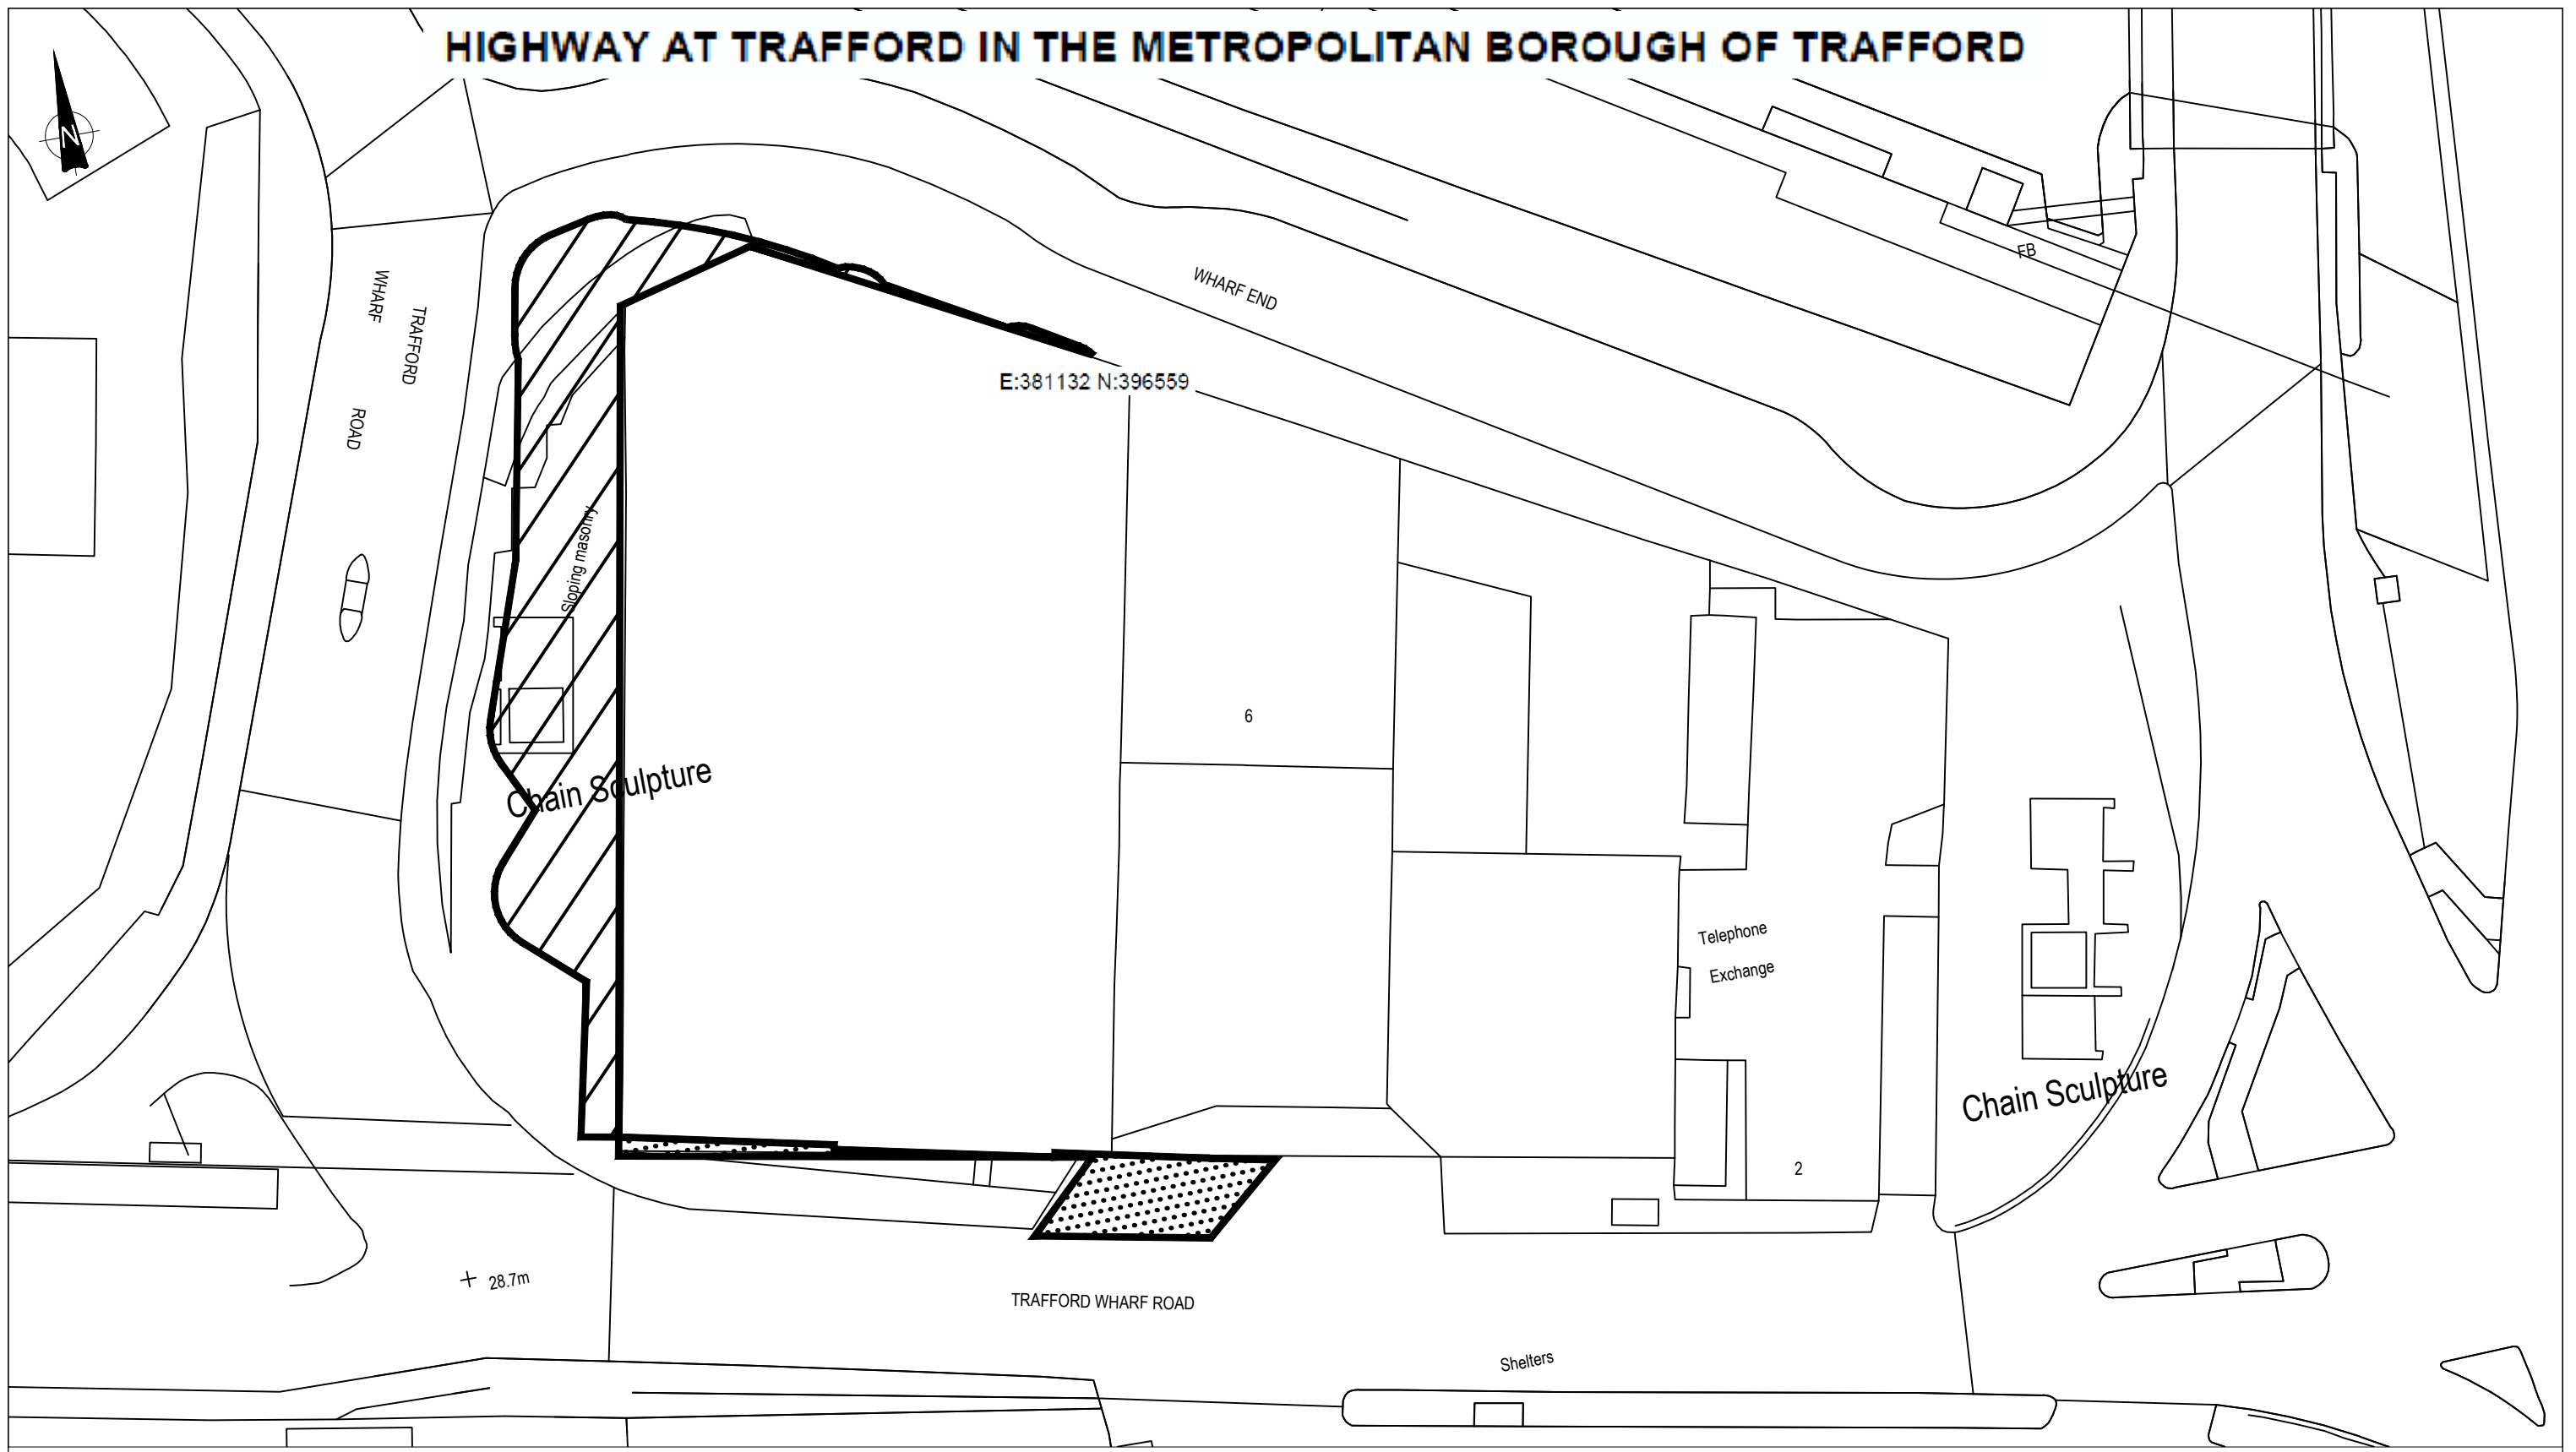

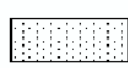


# HIGHWAY AT TRAFFORD IN THE METROPOLITAN BOROUGH OF TRAFFORD



Key	Scale	1:500 @ A3	National Transport Casework Team	Signed by Authority of the Secretary of State
Highway to be stopped up			Department for Transport	on.....2017
New highway to be provided			Plan No: NATTRAN/NW/S247/3045	Signature.....
				DAVE CANDLISH An Official in the National Transport Casework Team Department for Transport