




Bowdon Lawn Tennis Club, Elcho Road, Bowdon (site hatched on plan)

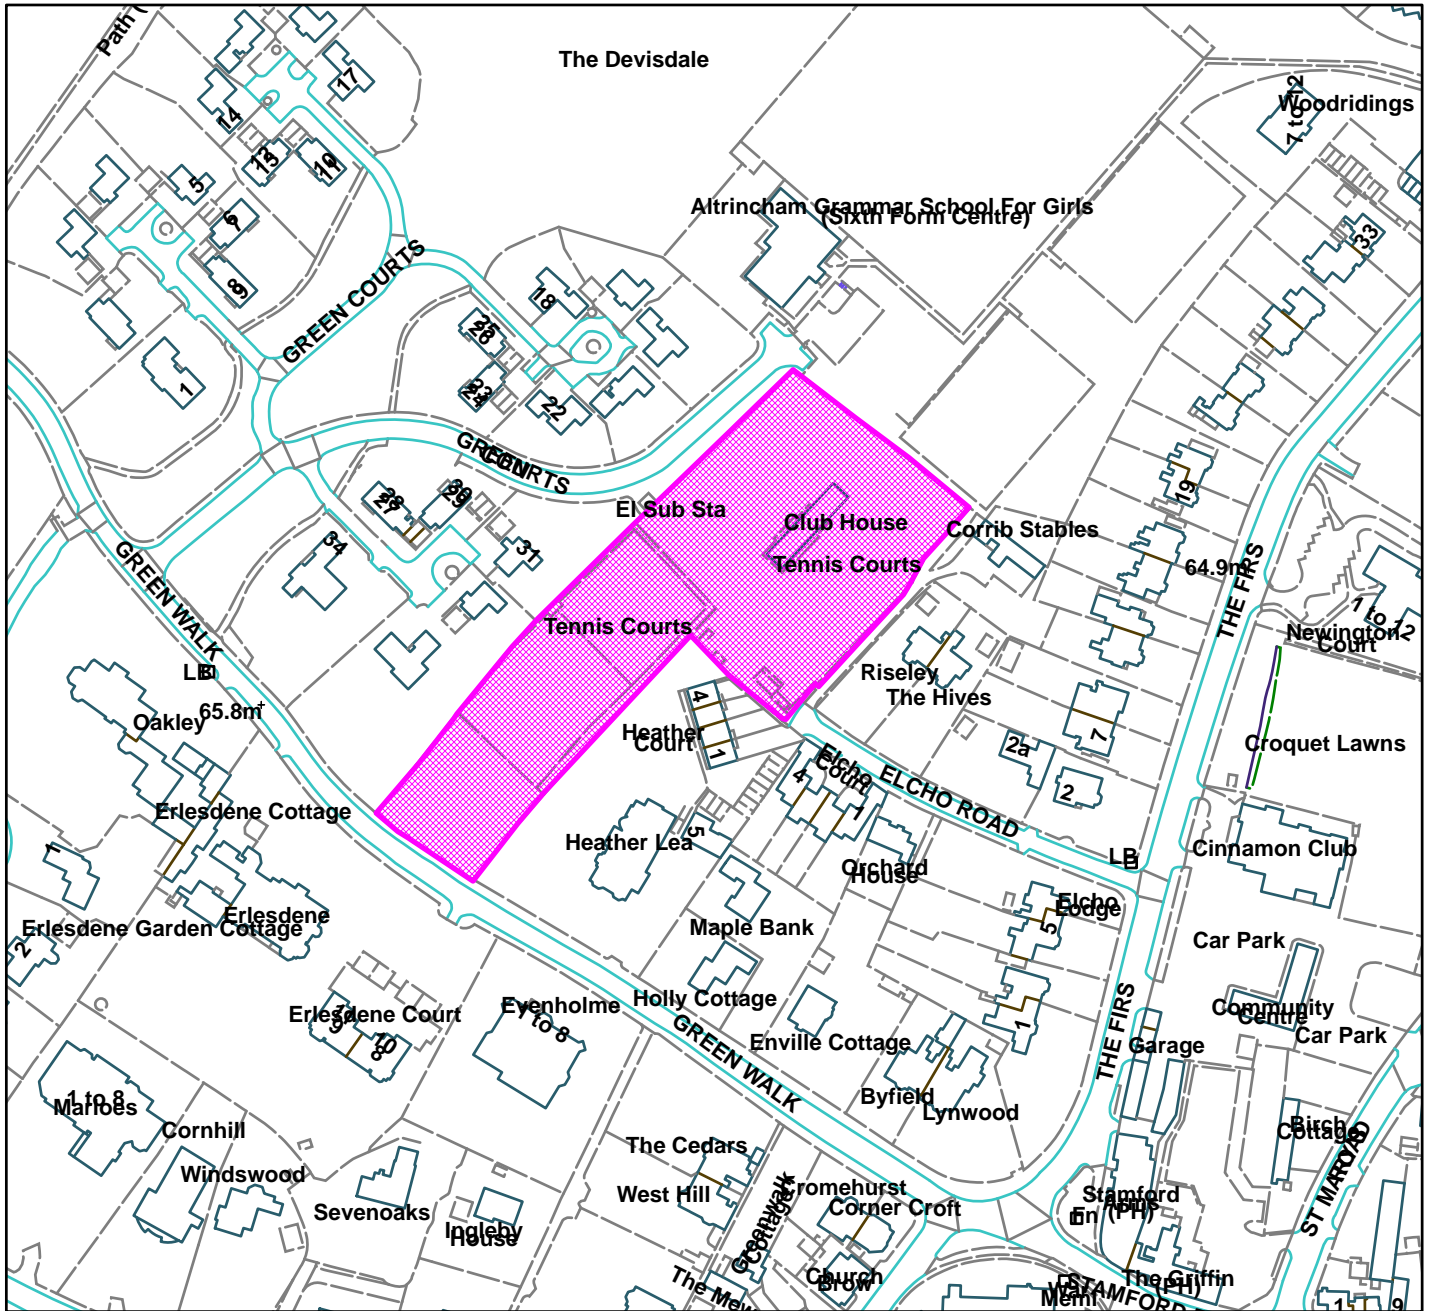

Scale: 1:2,500

Reproduced from the Ordnance Survey map with permission of the Controller of Her Majesty's Stationery Office © Crown Copyright 2012.

Unauthorised reproduction infringes Crown Copyright and may lead to prosecution or civil proceedings.

Organisation	Trafford Council
Department	Planning Service
Comments	Committee date - 09/11/17
Date	09/11/2017
MSA Number	100023172 (2012)