
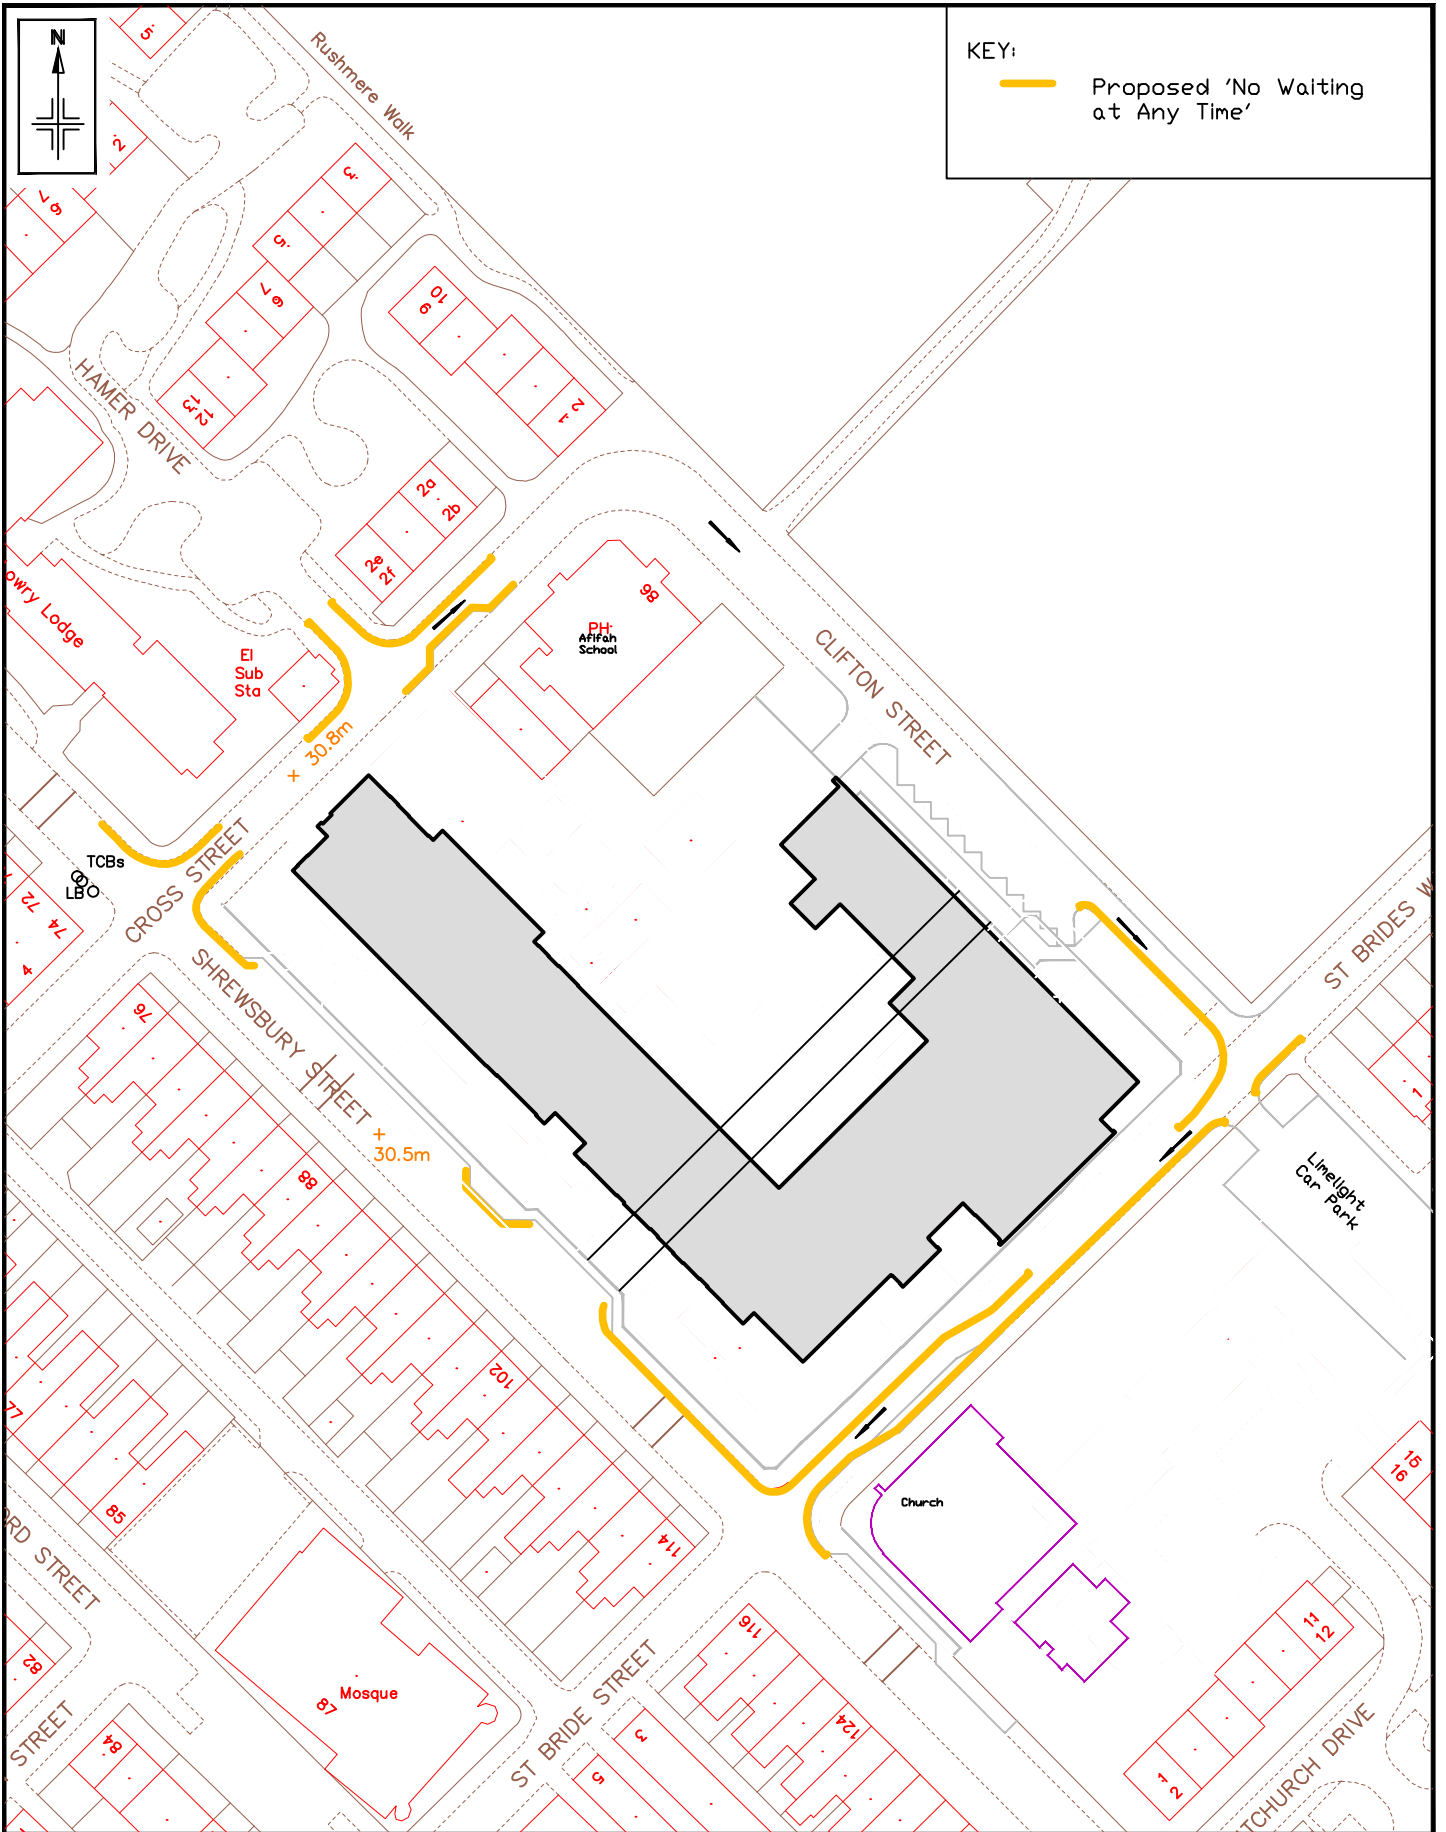


KEY:  
 Proposed 'No Waiting at Any Time'



Reproduced from the Ordnance Survey mapping with the permission of the Controller of Her Majesty's Stationary Office © Crown copyright. Unauthorised reproduction infringes Crown copyright and may lead to prosecution or civil proceedings.  
 Trafford Borough Council OS Licence No. LA078392 1999

Notes:  
 No Dimensions to be scaled from this drawing. All Dimensions are to be checked on site.

REV.	DATE	REVISION DETAILS	DRAWN	CHECKED	APPROVED

**PROJECT & TITLE**  
 Shrewsbury Street Re-Development  
 Proposed Traffic Regulation Orders  
 Location Plan



DRAWN BV	CHECKED KW	APPROVED ST
SCALE NTS	DRAWING NO. E/8948/02	REVISION -
DATE July 17	FILE PATH R:\BU\Environment\BUI Environment\Traffic & Transportation\Cad and Digital Photographs\Stretford\Shrewsbury Street	