



EXISTING LAYOUT

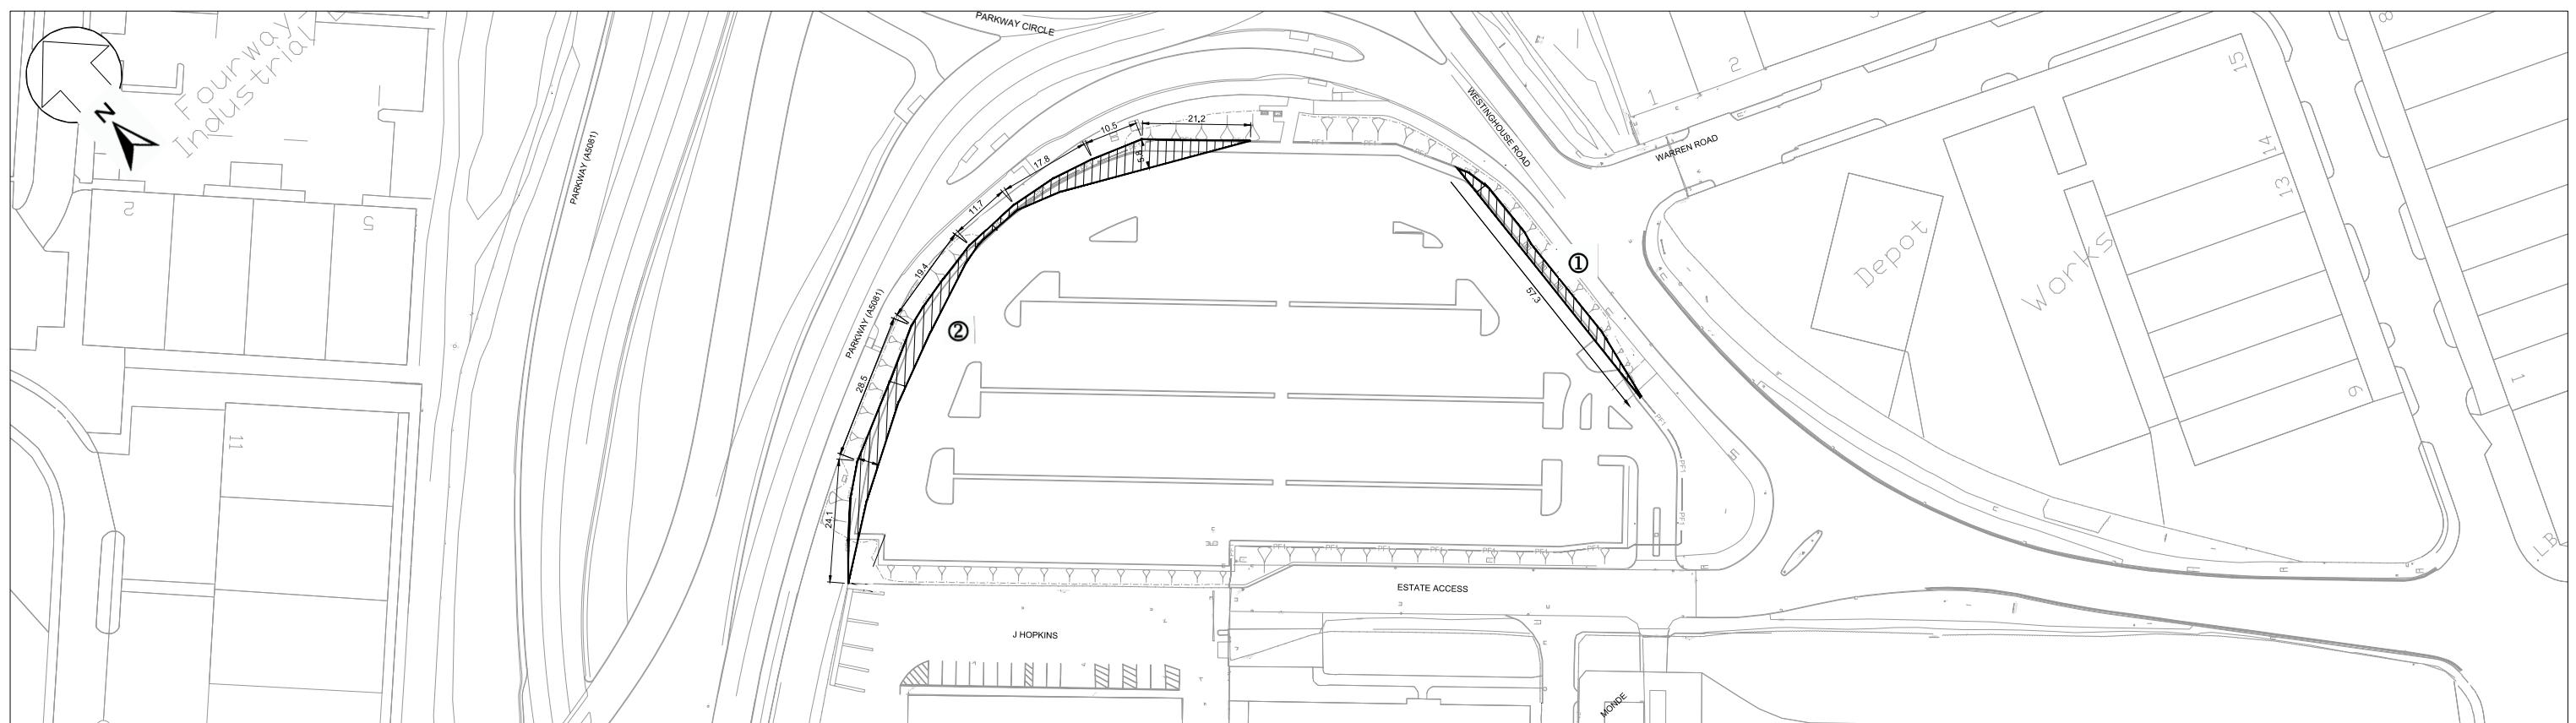

STOPPING UP EXTENTS - DEVELOPMENT LAYOUT

**NOTES**

1. DIMENSIONS SHOWN IN METRES UNLESS OTHERWISE STATED.
2. OS REFERENCE DATUM:  
X: 378413  
Y: 396767

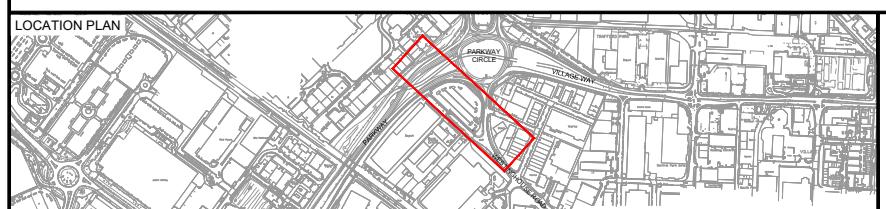

### HIGHWAYS AT TRAFFORD PARK IN THE METROPOLITAN BOROUGH OF TRAFFORD

Key Scale 1:1250 at A3  
Highways to be stopped up

National Transport Casework Team  
Department for Transport  
Plan No: NATTRAN/NW/S247/4303

Signed by Authority of the  
Secretary of State  
on .....  
Signature .....  
  
DAVE CANDLISH  
An Official in the  
National Transport Casework Team  
Department for Transport

0 15 30  
1:1250 (A3)