
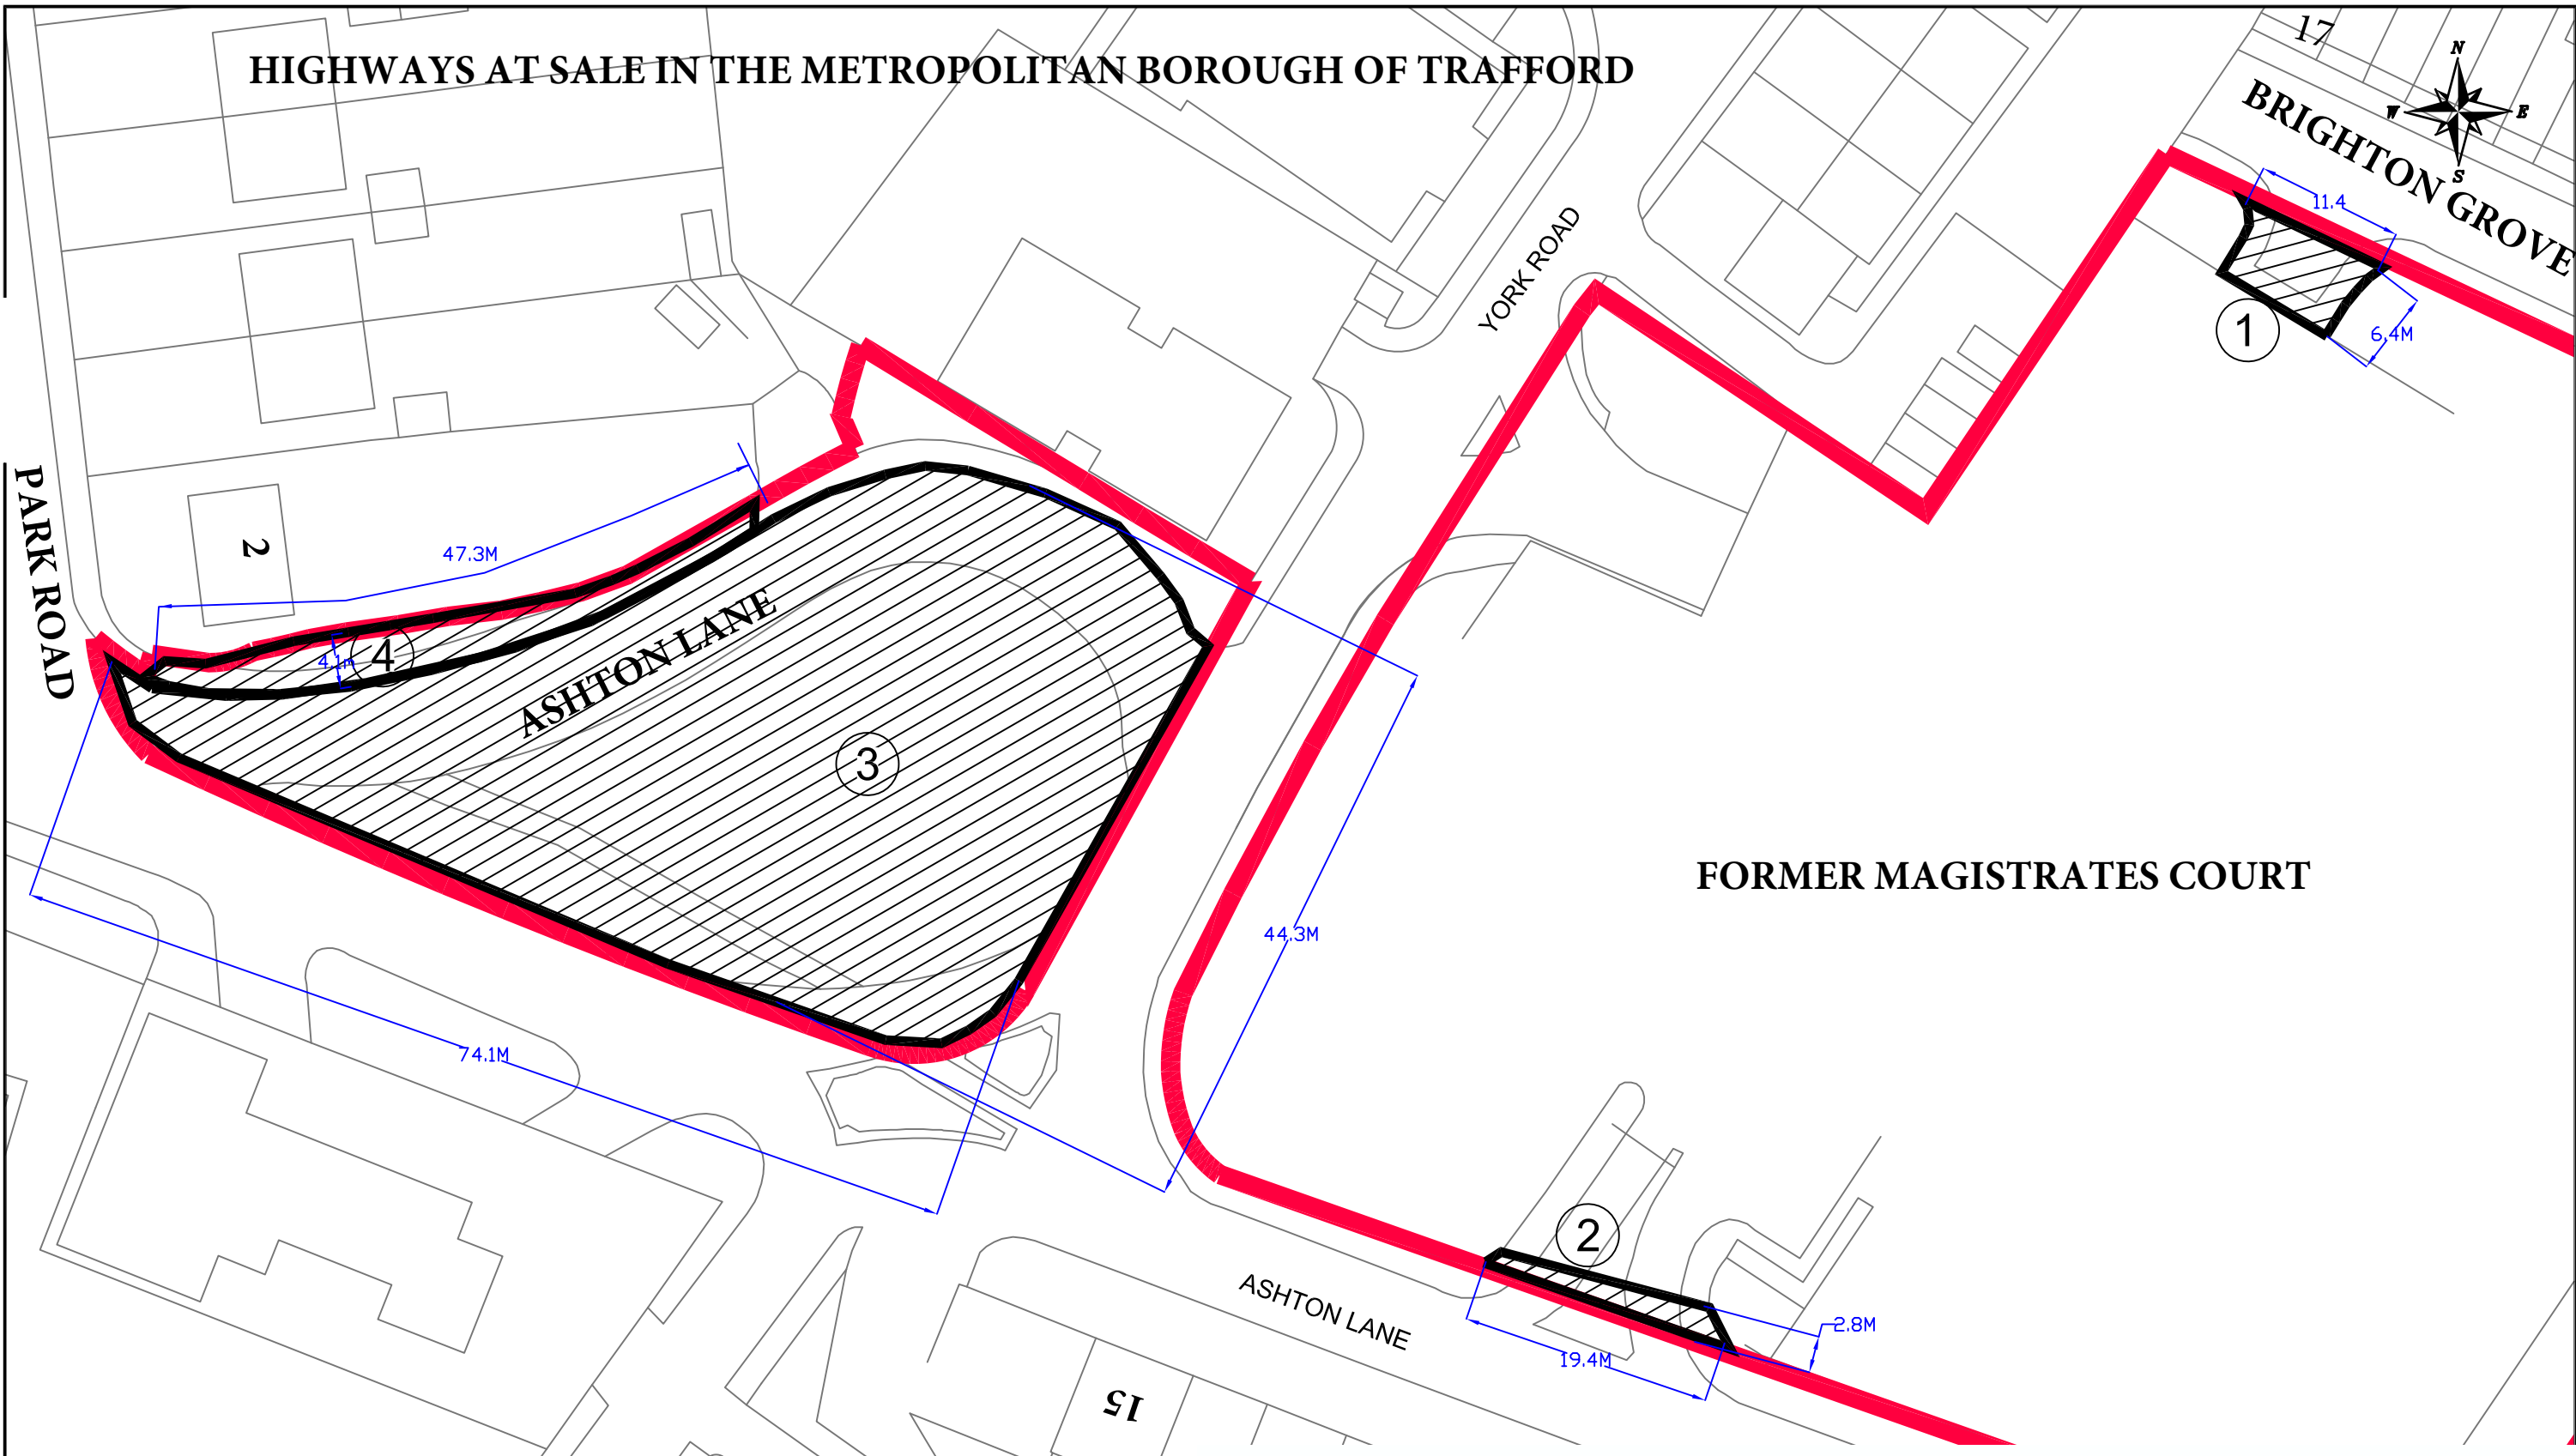


HIGHWAYS AT SALE IN THE METROPOLITAN BOROUGH OF TRAFFORD

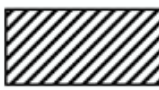

FORMER MAGISTRATES COURT

Z:\projects\3186 Sale Magistrates Stopping Up Order\CAD\Croft Drawings\3186-SU-05.dwg

<p>Key Scale 1:500 @ A3</p>	<p>National Transport Casework Team</p>	<p>Signed by Authority of the Secretary of State</p>
<p>Highways to be stopped up </p>	<p>Department for Transport</p>	<p>on.....2021</p>
	<p>Plan No: NATTRAN/NW/S247/4547</p>	<p>Signature.....</p> <p>DAVE CANDLISH An Official in the National Transport Casework Team Department for Transport</p>