
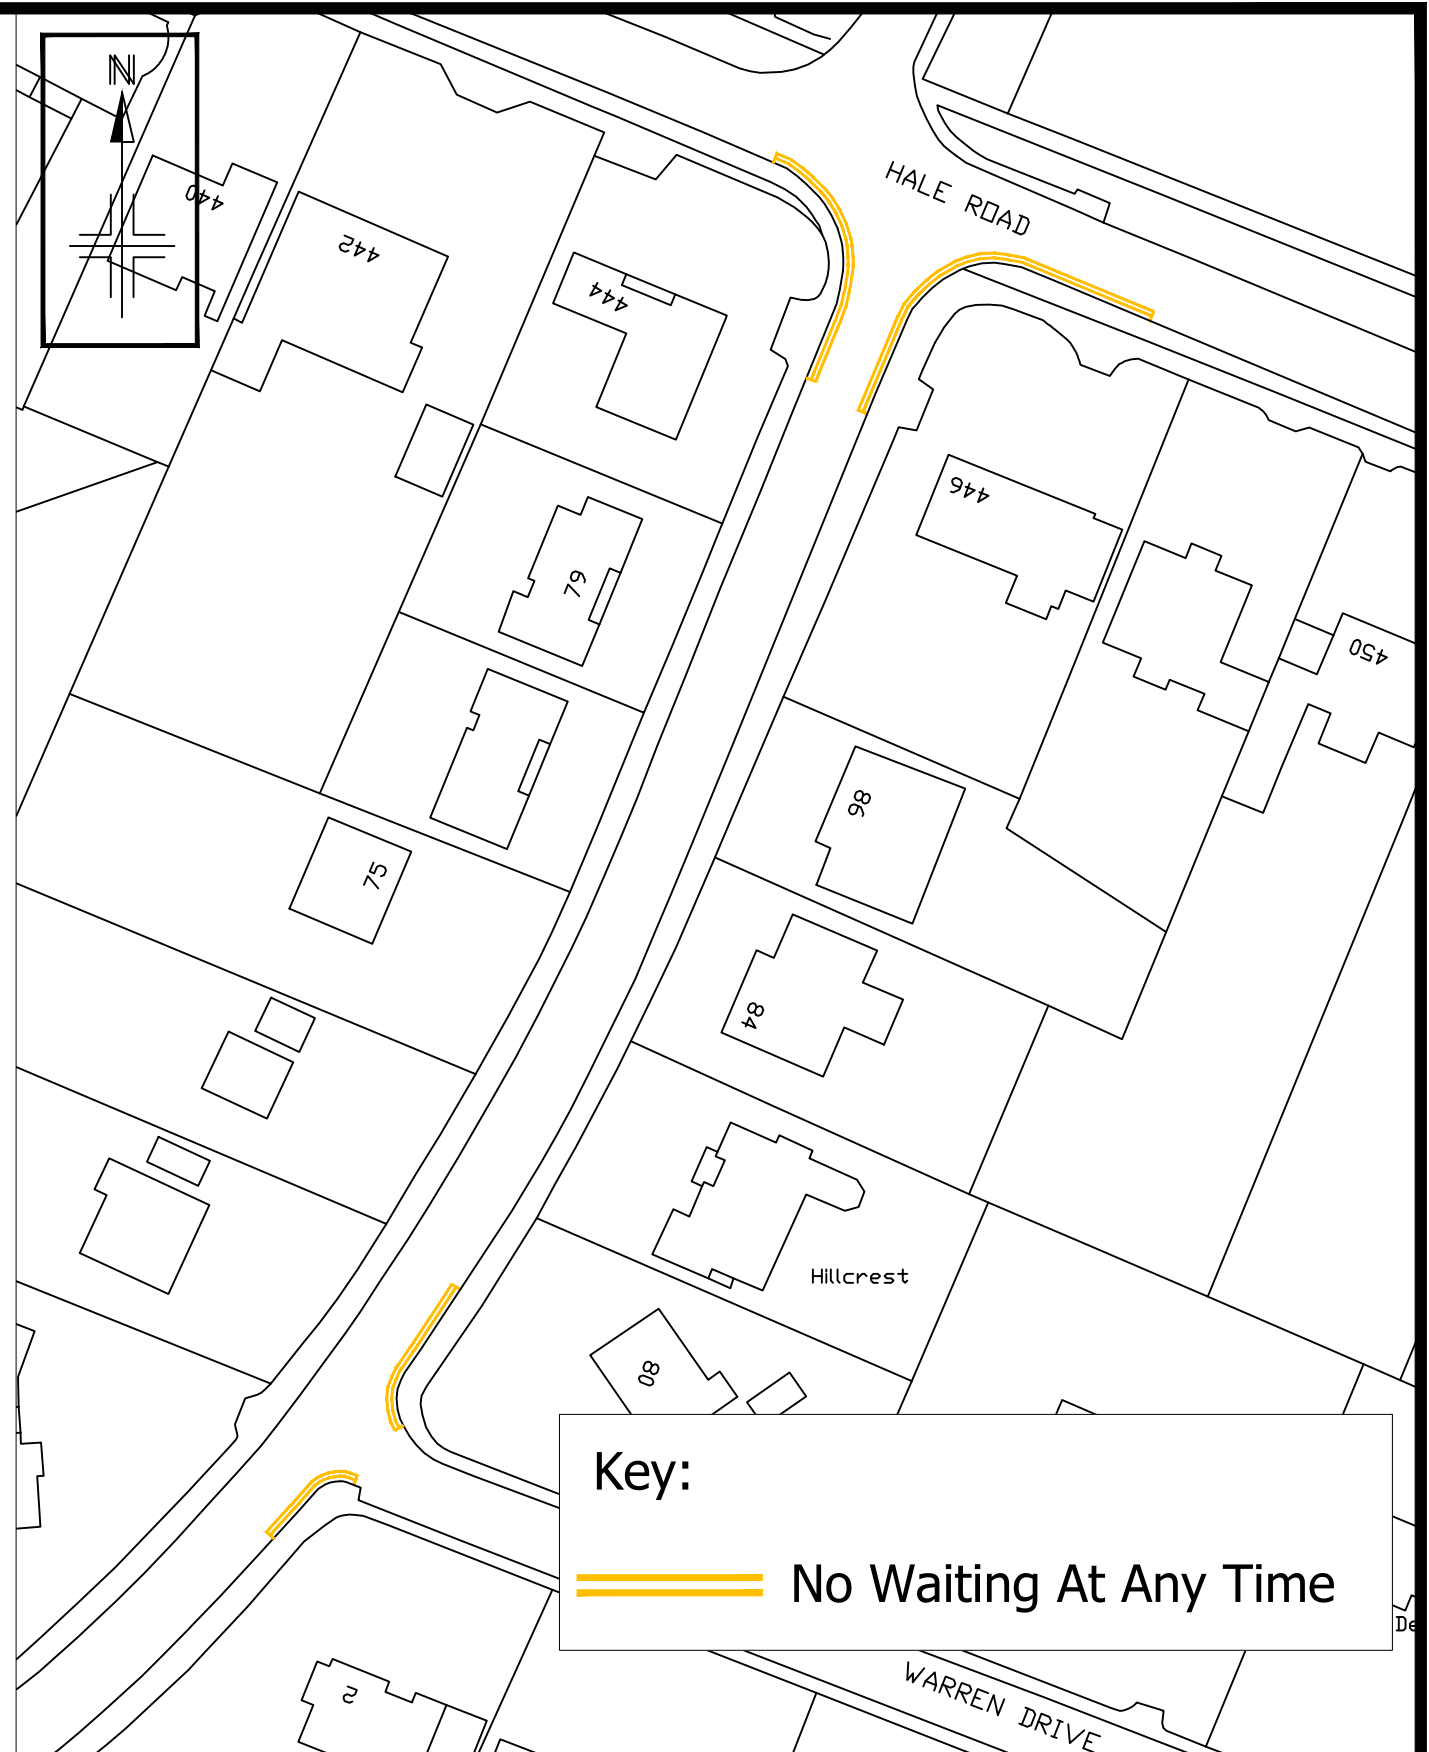



Key:
 No Waiting At Any Time



Key:
 No Waiting At Any Time

Reproduced from the Ordnance Survey mapping with the permission of the Controller of Her Majesty's Stationery Office © Crown copyright. Unauthorised reproduction infringes Crown copyright and may lead to prosecution or civil proceedings. Trafford Borough Council OS Licence No. LA076392 2018

Notes: No Dimensions to be scaled from this drawing. All Dimensions are to be checked on site.

REV.	DATE	REVISION DETAILS	DRAWN	CHECKED	APPROVED

PROJECT & TITLE
 High Elm Road Area, Hale Barns
 Proposed Waiting Restrictions
 Location Plan

DRAWN BF	CHECKED SA	APPROVED ST
SCALE NTS	DRAWING NO. E9086-F	
DATE Aug 19	REVISION -	
FILE PATH \\11THM-PR5001\Highway\Consulting\00 Work Areas\Traffic & Transportation\00 Capital Projects\TRO Works Programme\High Elm Road SA\03 AutoCAD\02 Work Area\Live Drgs		