




# HIGHWAY AT STRETFORD IN THE METROPOLITAN BOROUGH OF TRAFFORD

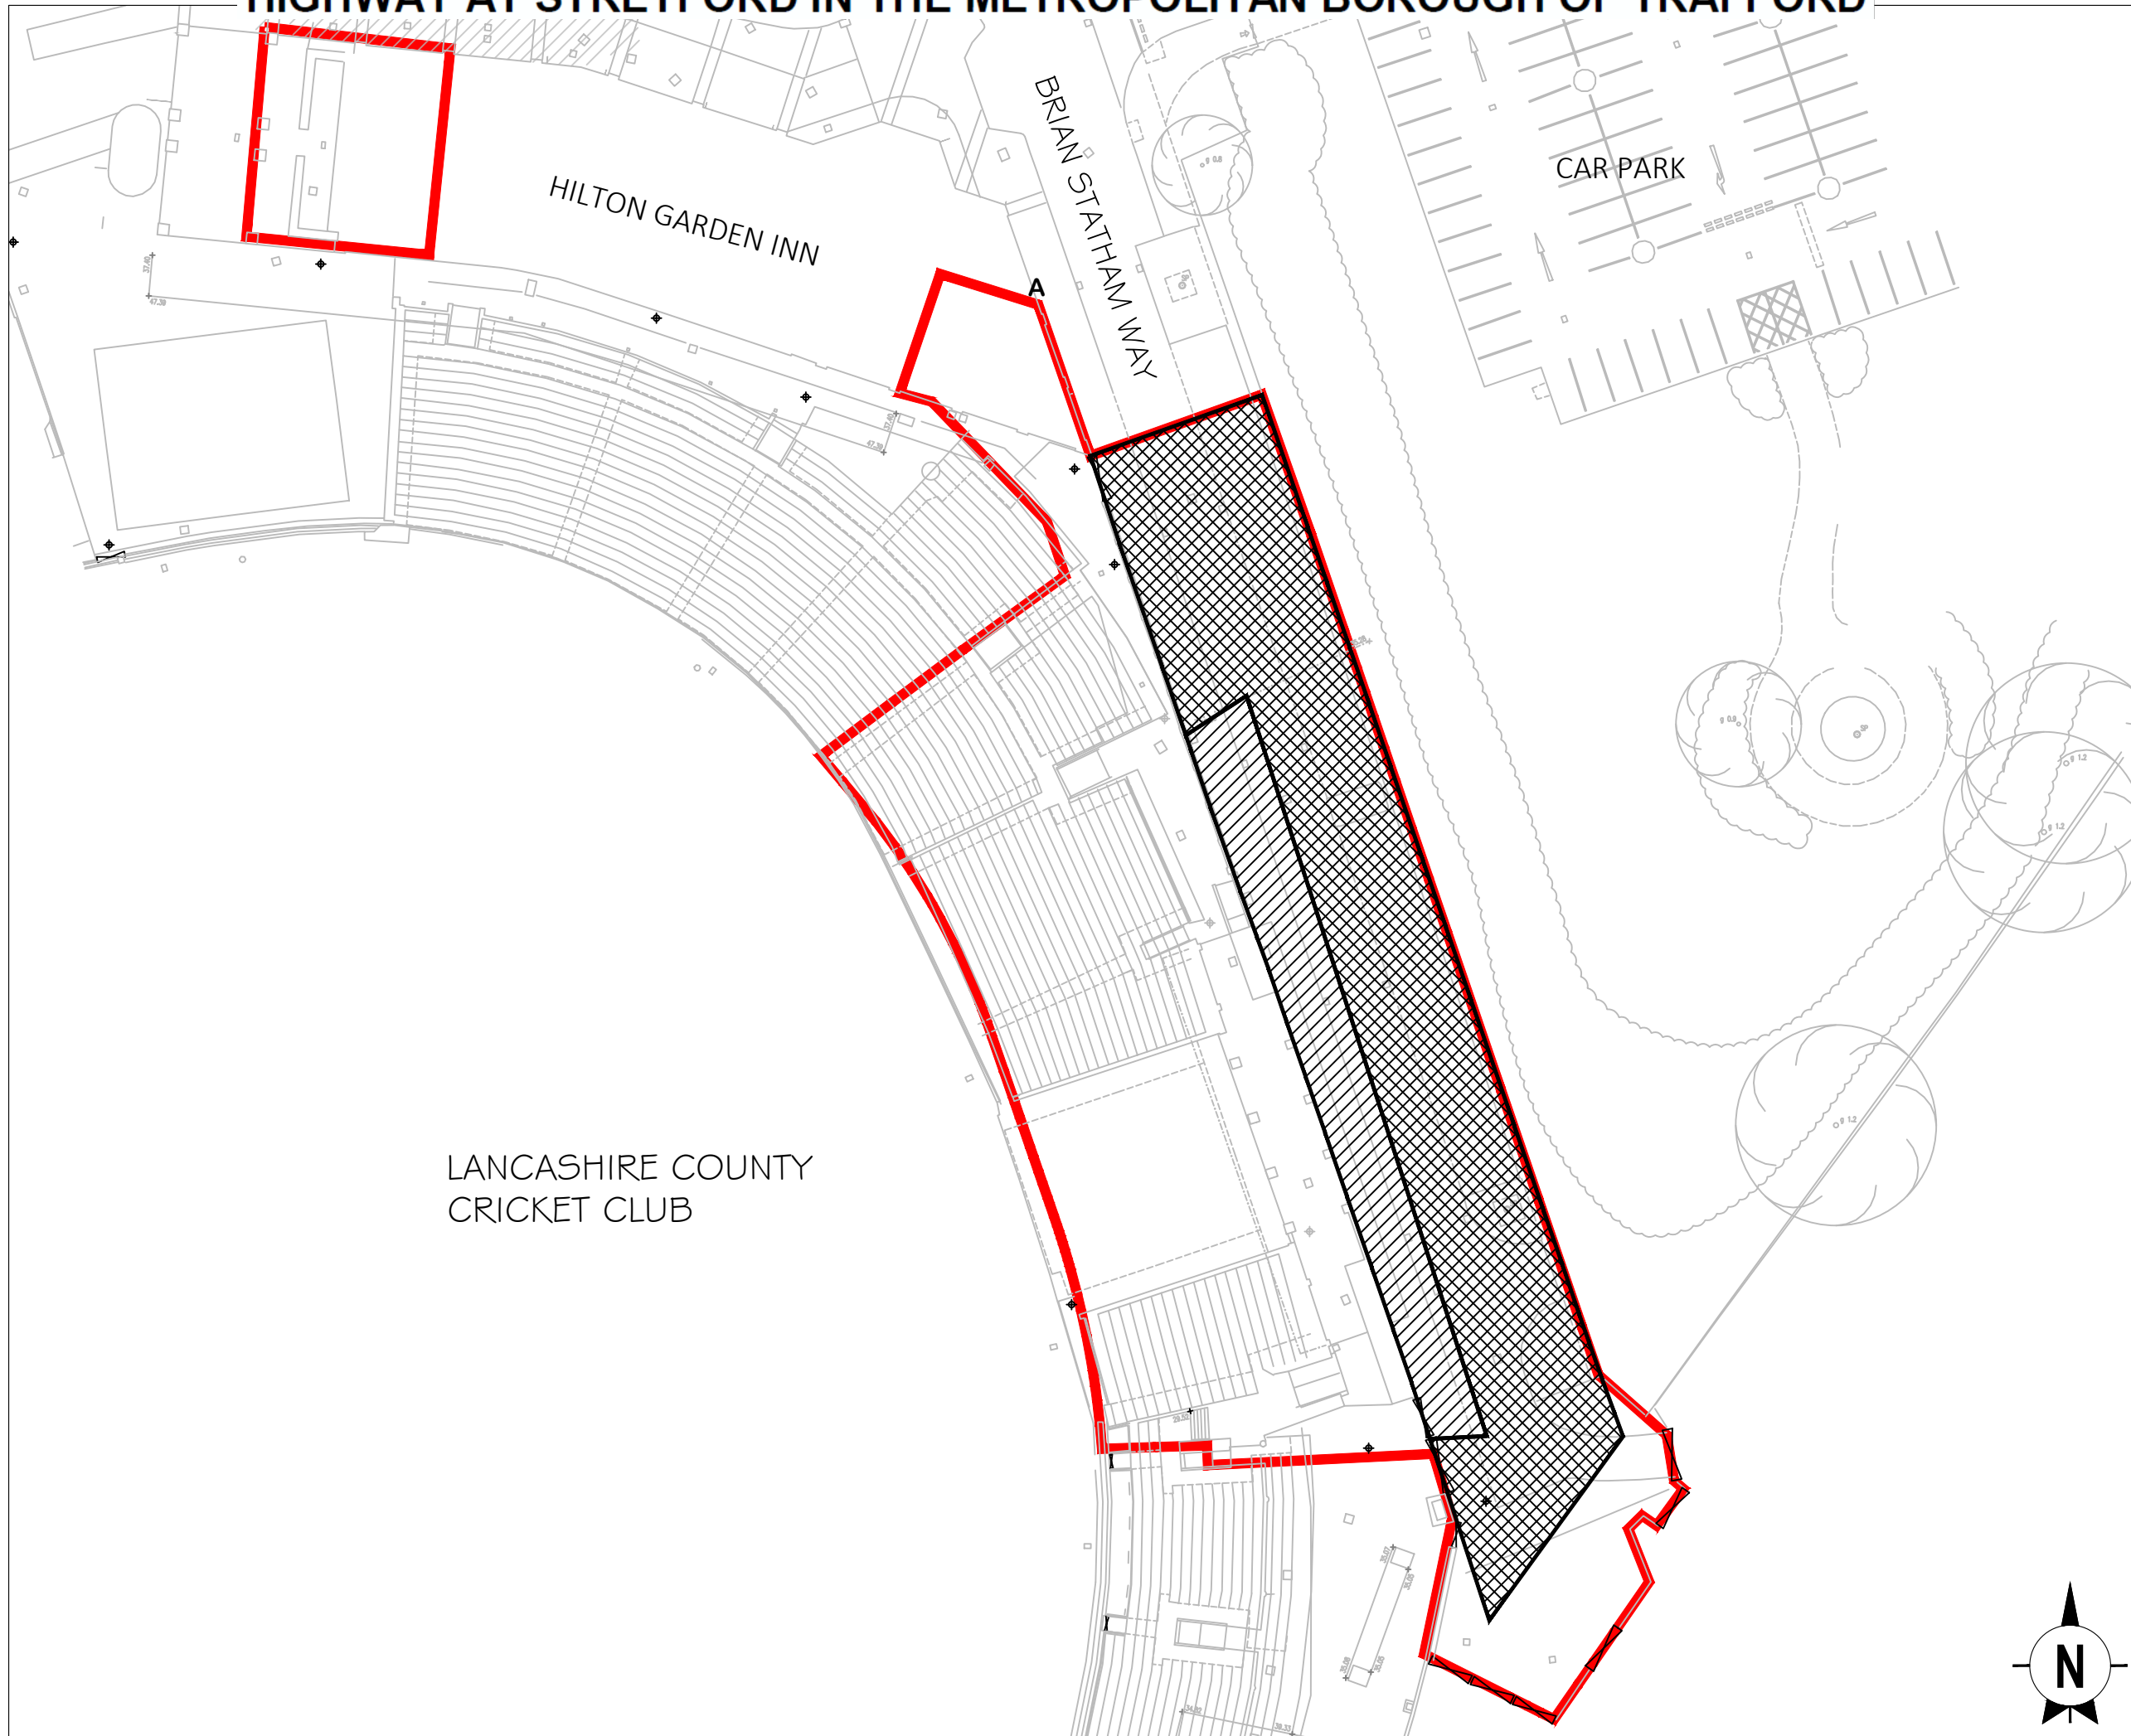

Key                      Scale 1:500 at A3

Highway to be stopped up                      

Proposed highway improvements                      

National Transport Casework Team  
Department for Transport  
Plan No: NATTRAN/NW/S247/4715

Signed by Authority of the Secretary of State  
on.....  
Signature.....

DAVE CANDLISH  
An Official in the  
National Transport Casework Team  
Department for Transport