


30-32 GREENWOOD STREET, ALTRINCHAM, WA14 1JG

GREENWOOD STREET

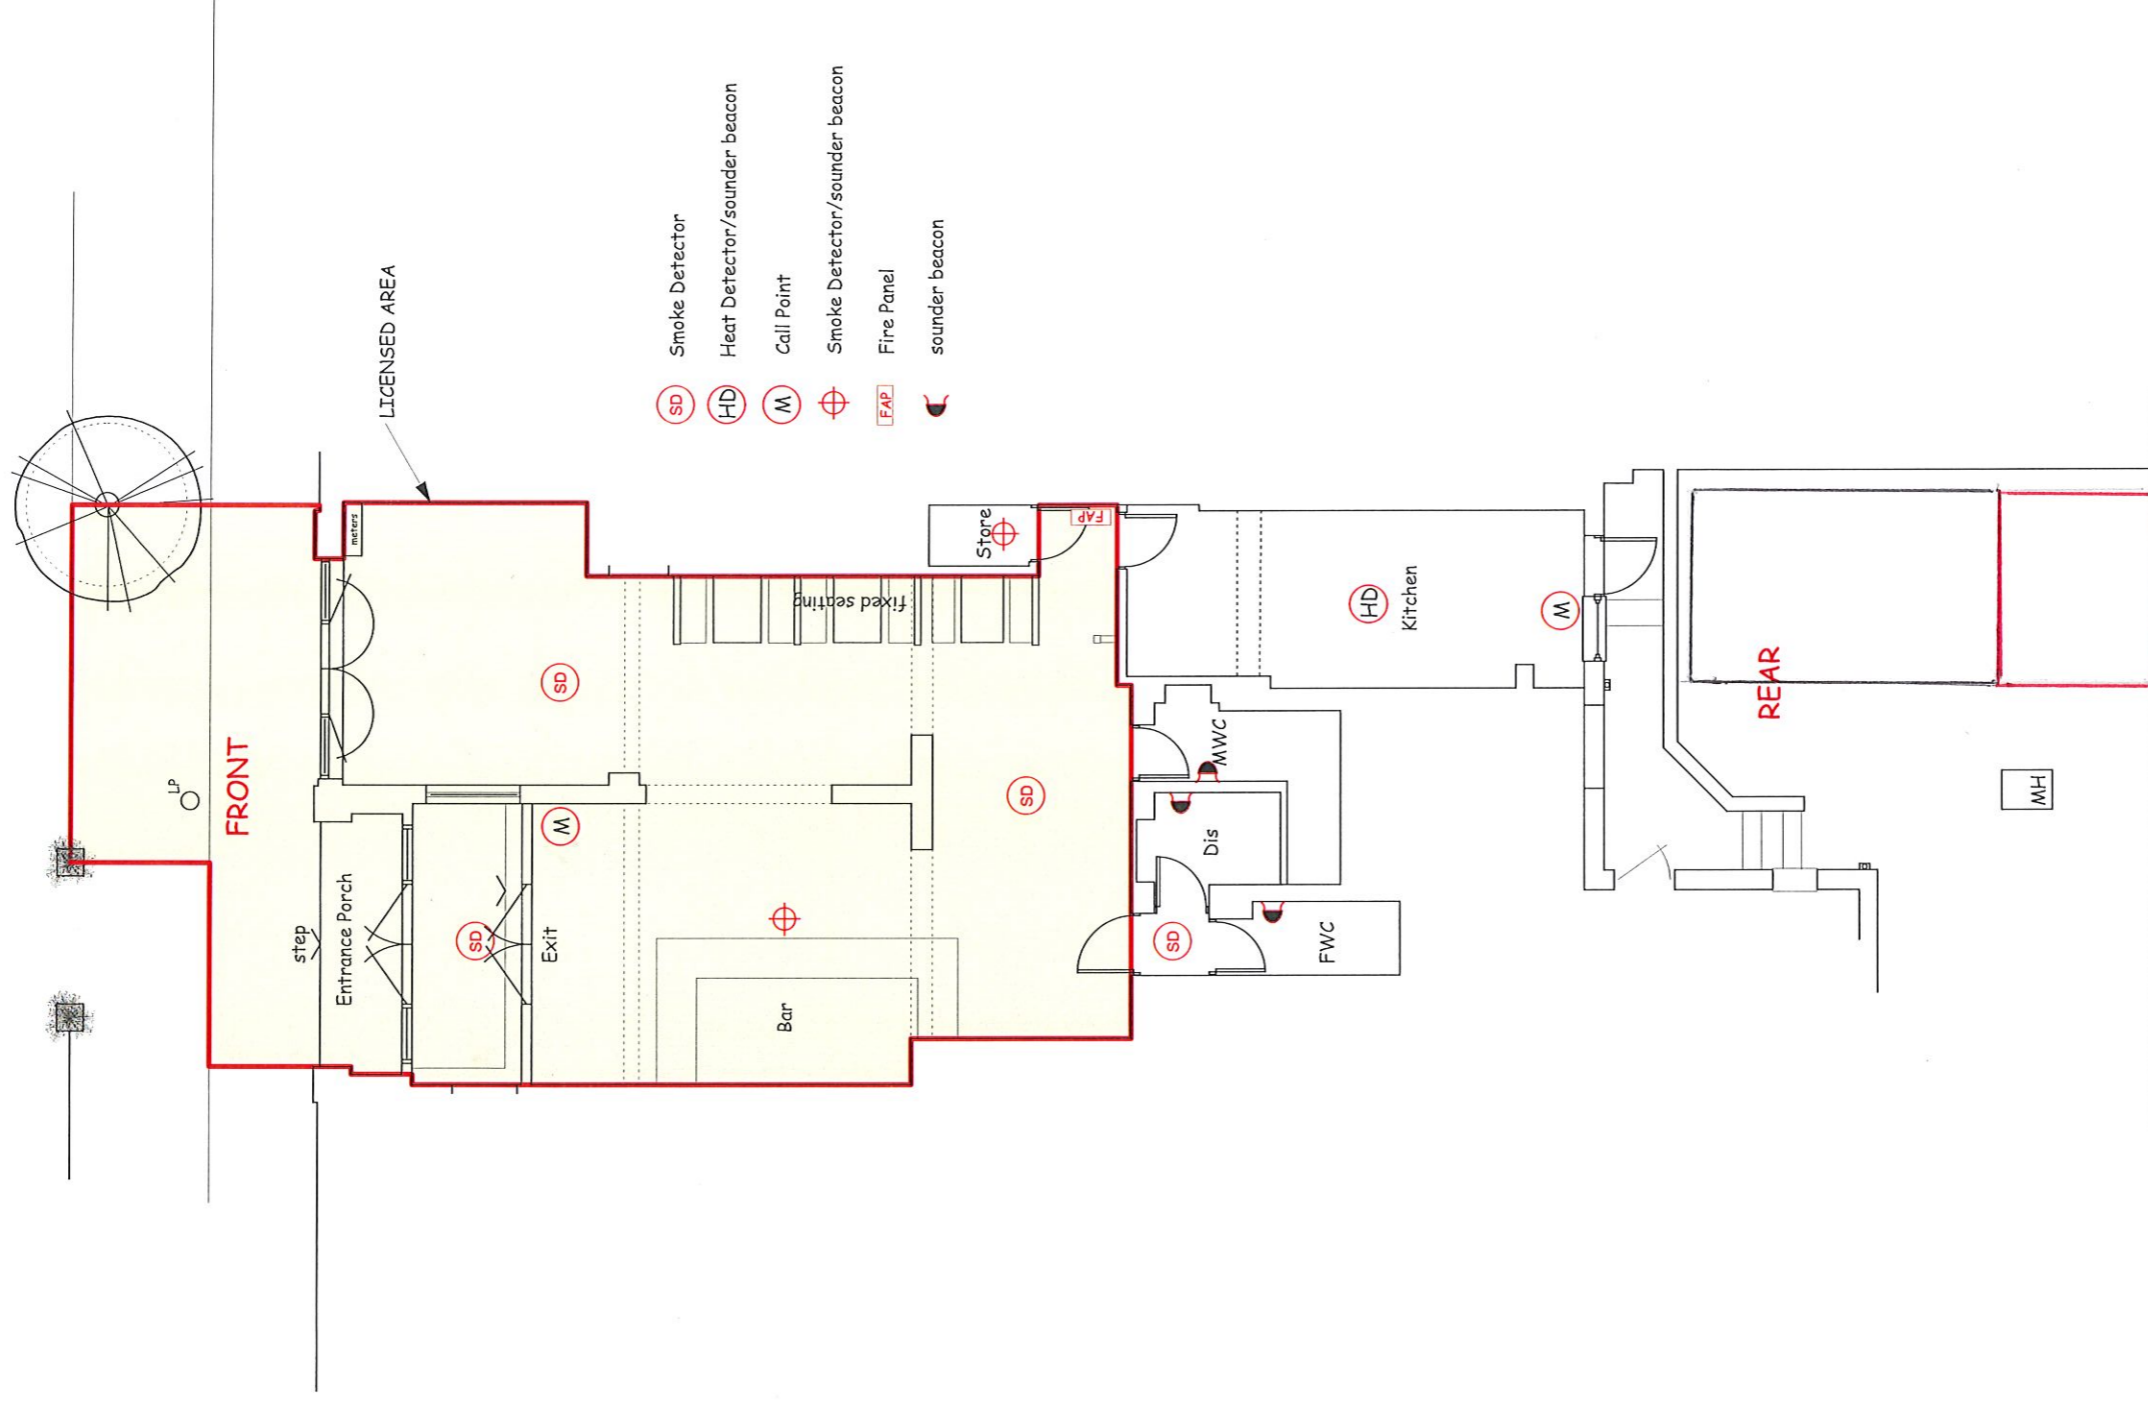

LICENSING PLAN 1:100 @ A3

(30-32 Greenwood Street - Altrincham WA14 1JG)



Scale bar