


30-32 GREENWOOD STREET, ALTRINCHAM, WA14 1JG

GREENWOOD STREET

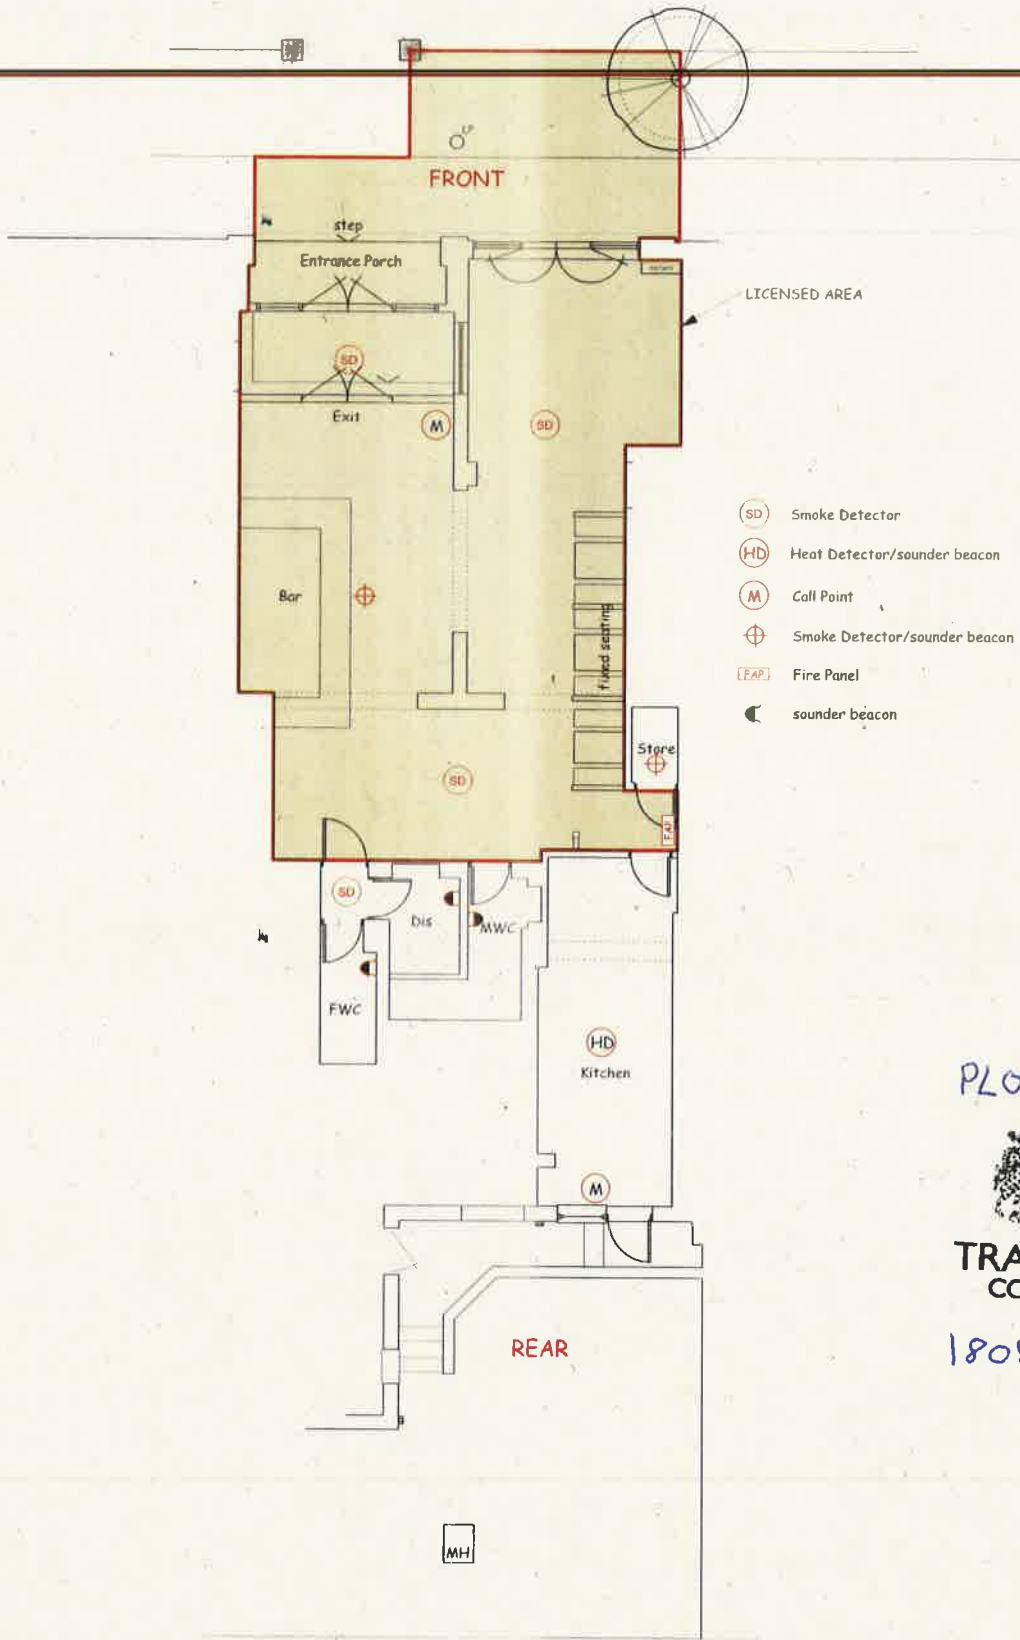

- (SD) Smoke Detector
- (HD) Heat Detector/sounder beacon
- (M) Call Point
- ⊕ Smoke Detector/sounder beacon
- [FAP] Fire Panel
- ☾ sounder beacon

PL080242




TRAFFORD COUNCIL

18052021

LICENSING PLAN 1:100 @ A3

(30-32 Greenwood Street - Altrincham WA14 1JG)

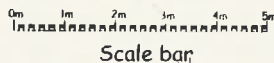

Scale bar