


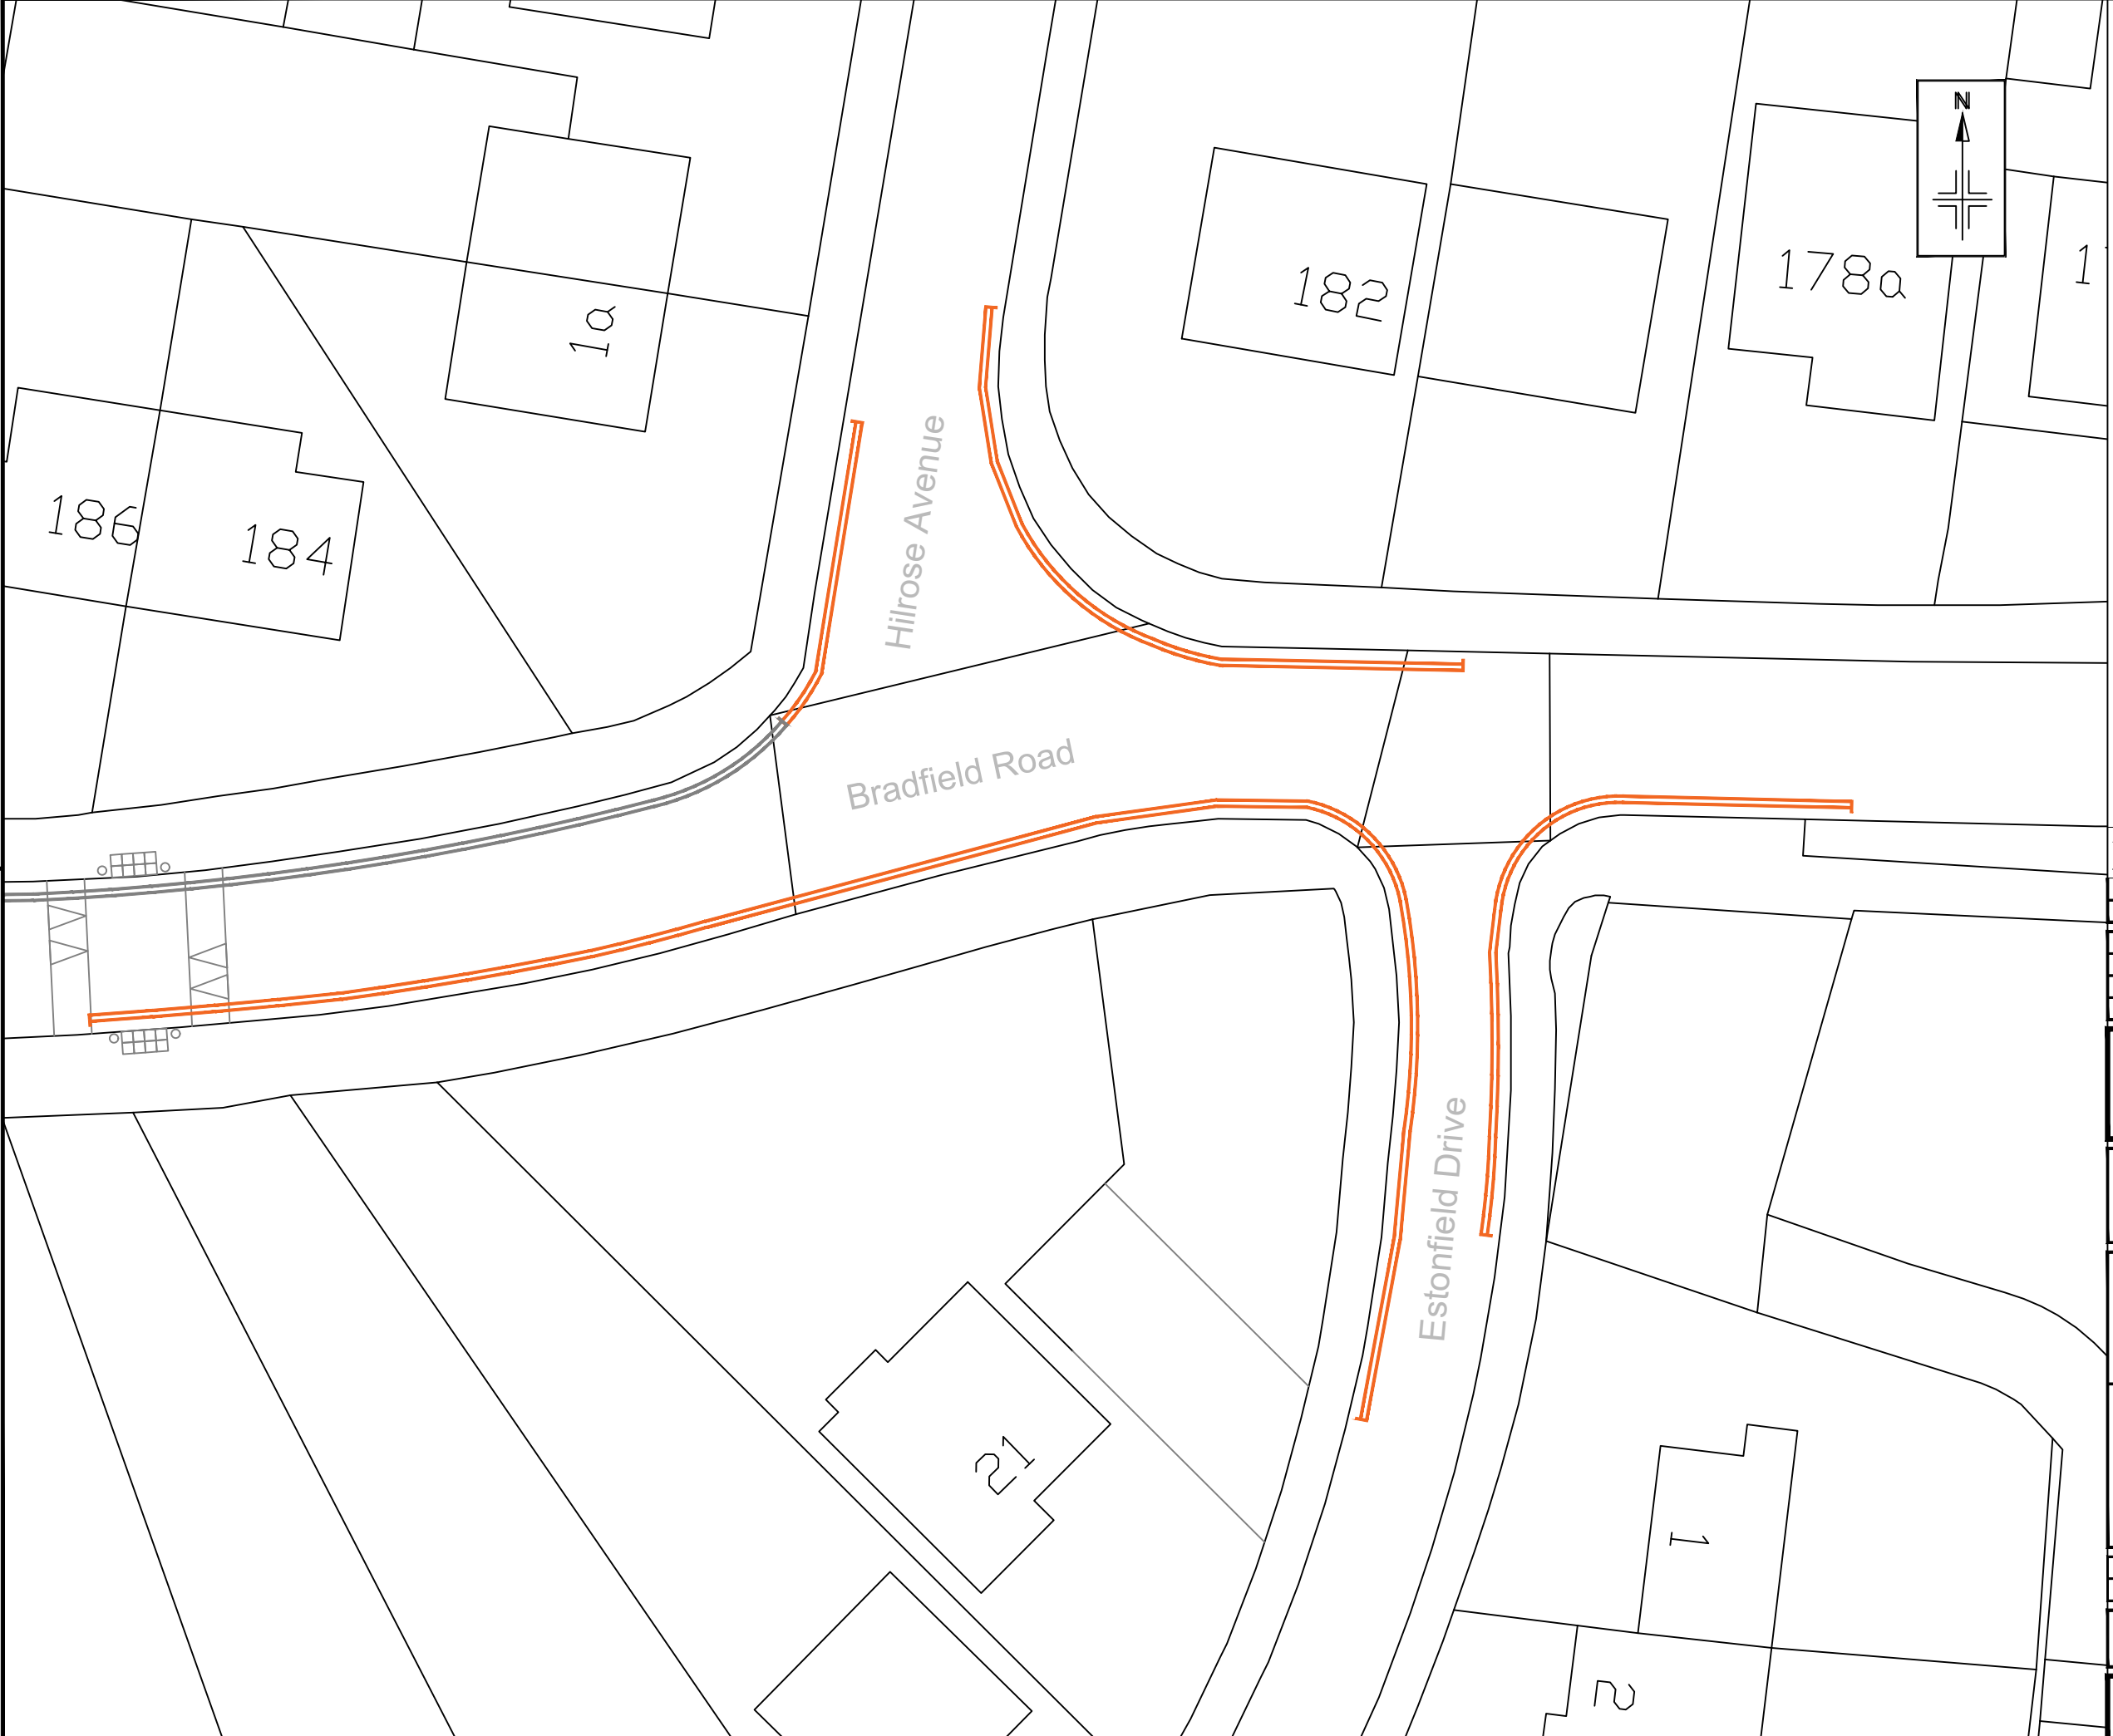

0 100



KEY

 Proposed new 'No Waiting At Any Time' restriction.

 Existing 'No Waiting At Any Time' restriction to remain.

Reproduced from the Ordnance Survey mapping with the permission of the Controller of Her Majesty's Stationary Office c Crown copyright. Unauthorised reproduction infringes Crown copyright and may lead to prosecution or civil proceedings. Trafford Borough Council OS Licence No. 100023172 2019

Rev	Rev details	Drwn	Chkd	Appd	Date

Copyright in this design © Amey

amey consulting

www.amey.co.uk

Client

ONE Excellence Investment Efficiency

TRAFFORD

Project Name

E9206- HILROSE AVENUE, URMSTON

Drawing Title

PROPOSED NEW 'NO WAITING AT ANY TIME RESTRICTION'.

Original Drg Size : A3 Scale : NTS

Dimensions : M

Drawing Status

CONSTRUCTION

Suitability

Drawing No

E9206- 001

Revision

0