



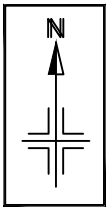


0 100

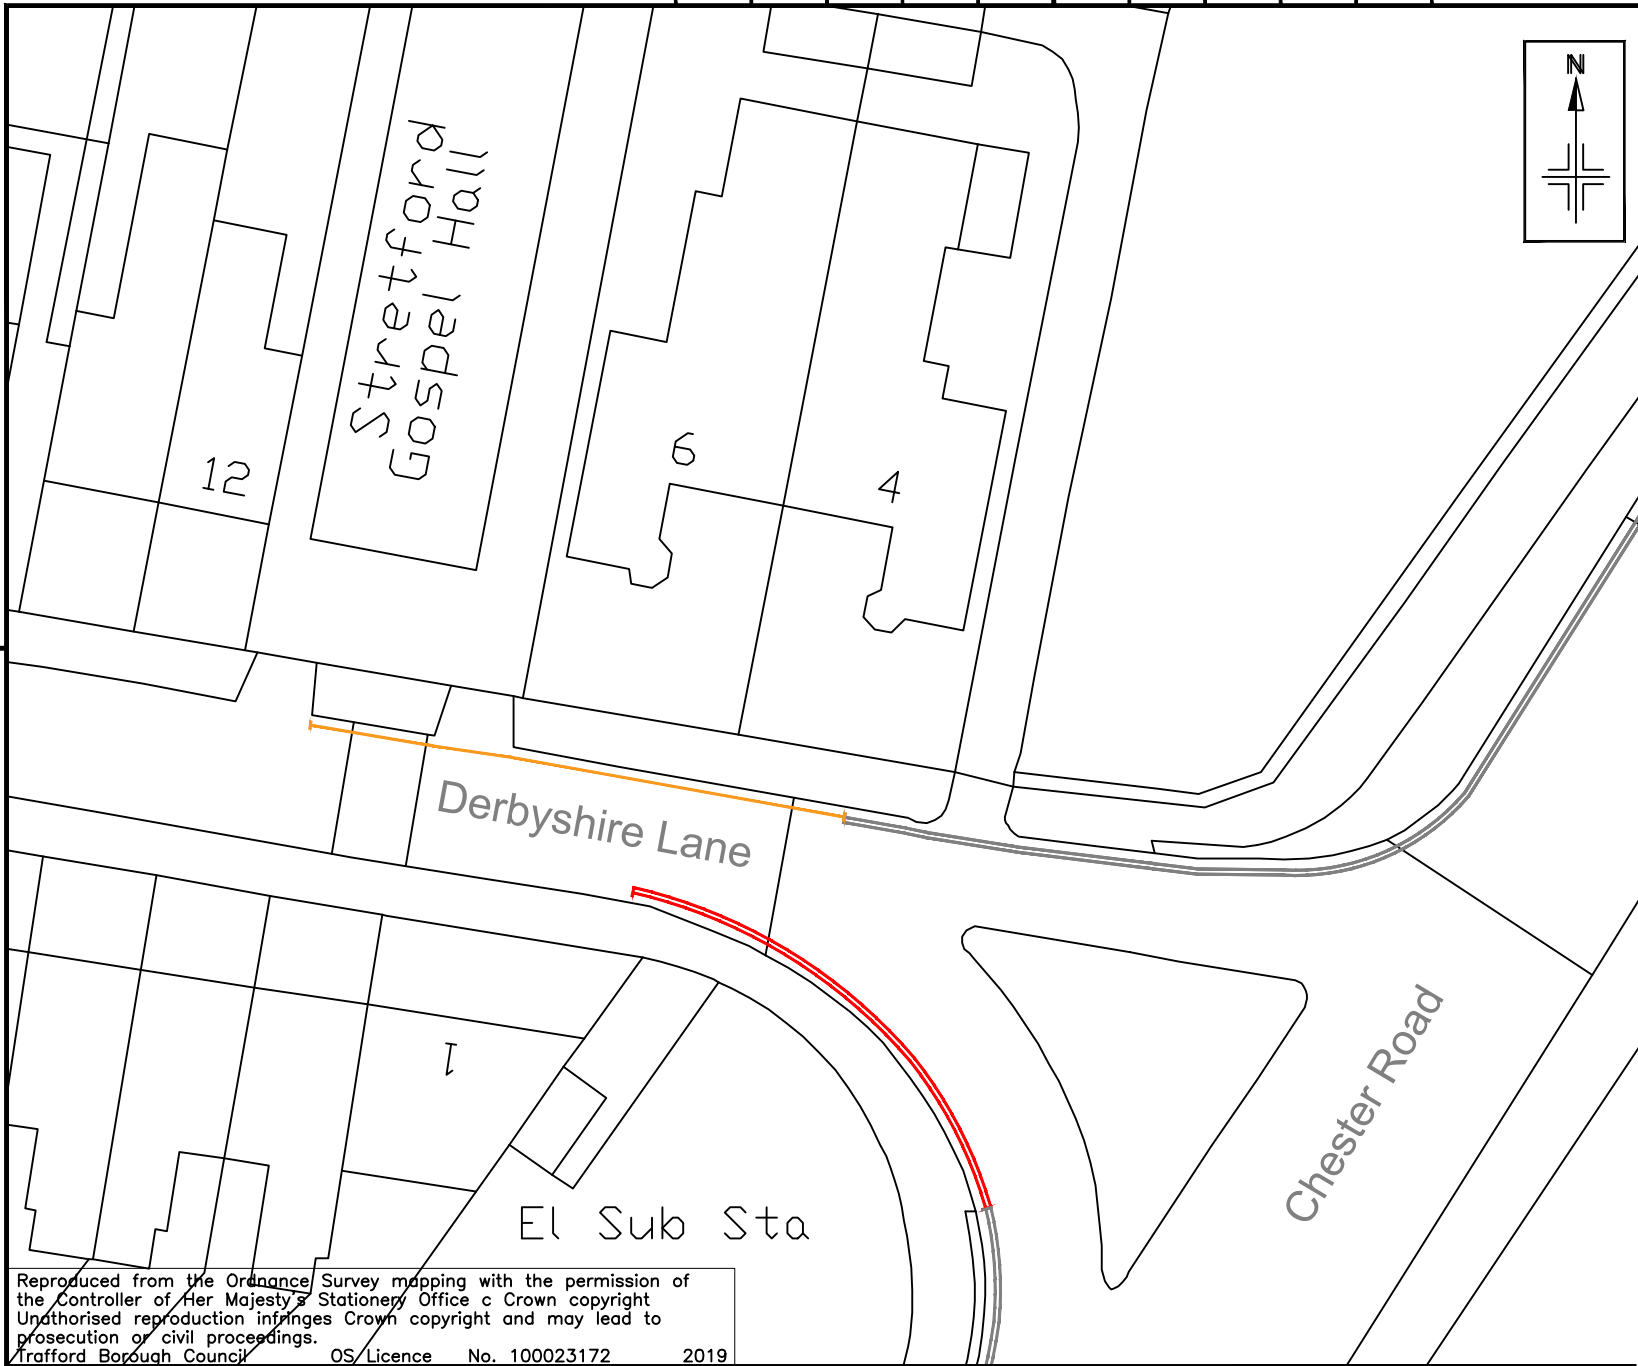

KEY

-  Proposed new 'No Waiting Mon - Sat 8am - 6pm' restriction.
-  Existing 'No Waiting At Any Time' restriction to be re-marked.
-  Existing 'No Waiting At Any Time' restriction.

Rev	Rev details	Drwn	Chkd	Appd	Date
Designed:	AK				Date: 21/06/22
Drawn:	AK				Date: 21/06/22
Checked:	TC				Date: 21/06/22
Approved:	KH				Date: 21/06/22

Copyright in this design © Amey



www.amey.co.uk

Client



Project Name

E9207- DERBYSHIRE LANE, STRETFORD

Drawing Title

PROPOSED 'NO WAITING - MON-SAT 8AM-6PM'

Original Drg Size : A4 Scale : NTS

Dimensions : M

Drawing Status

CONSULTATION PLAN

Suitability

Drawing No

E9207- 001

Revision

Reproduced from the Ordnance Survey mapping with the permission of the Controller of Her Majesty's Stationery Office © Crown copyright. Unauthorised reproduction infringes Crown copyright and may lead to prosecution or civil proceedings.

Trafford Borough Council OS/Licence No. 100023172 2019