

Office


Court

NEWTON STREET

LACY STREET

LACY GROVE

Towing Path

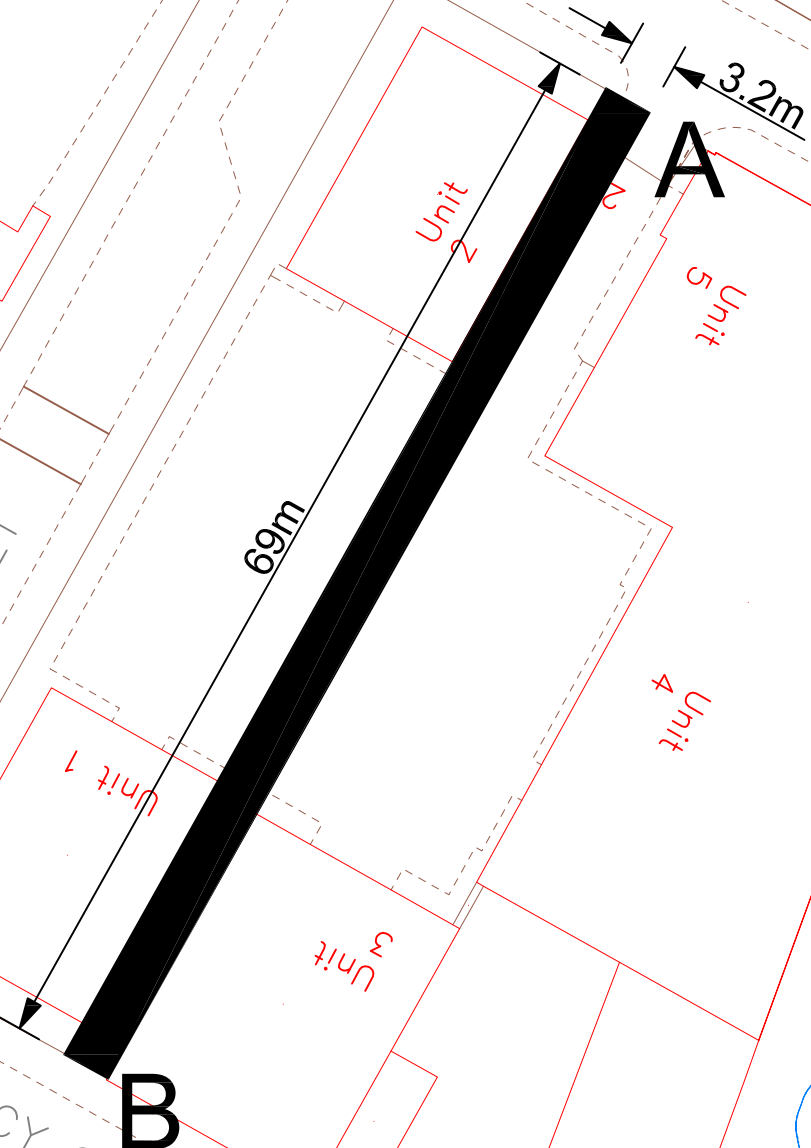

Reproduced from the Ordnance Survey mapping with the permission of the Controller of Her Majesty's Stationery Office © Crown copyright. Unauthorised reproduction infringes Crown copyright and may lead to prosecution or civil proceedings. Trafford Borough Council OS Licence No. LA076392 1999

Notes:
No Dimensions to be scaled from this drawing.
All Dimensions are to be checked on site.

REV.	DATE	REVISION DETAILS	DRAWN	CHECKED	APPROVED

PROJECT & TITLE
Lacy Street, Stretford
Stopping-Up of Passageway
Location Plan



DRAWN KW SCALE 1:500@A4 DATE Oct.'12 FILE PATH R:\IBU\Environment\Built Environment\Traffic & Transportation\Cad & Digital Photographs\Stretford\Lacy Street	CHECKED DRAWING NO. E/8814/01 REVISION	APPROVED
---	---	----------