



**HIGHWAY AT ALTRINCHAM IN THE  
METROPOLITAN BOROUGH OF TRAFFORD**

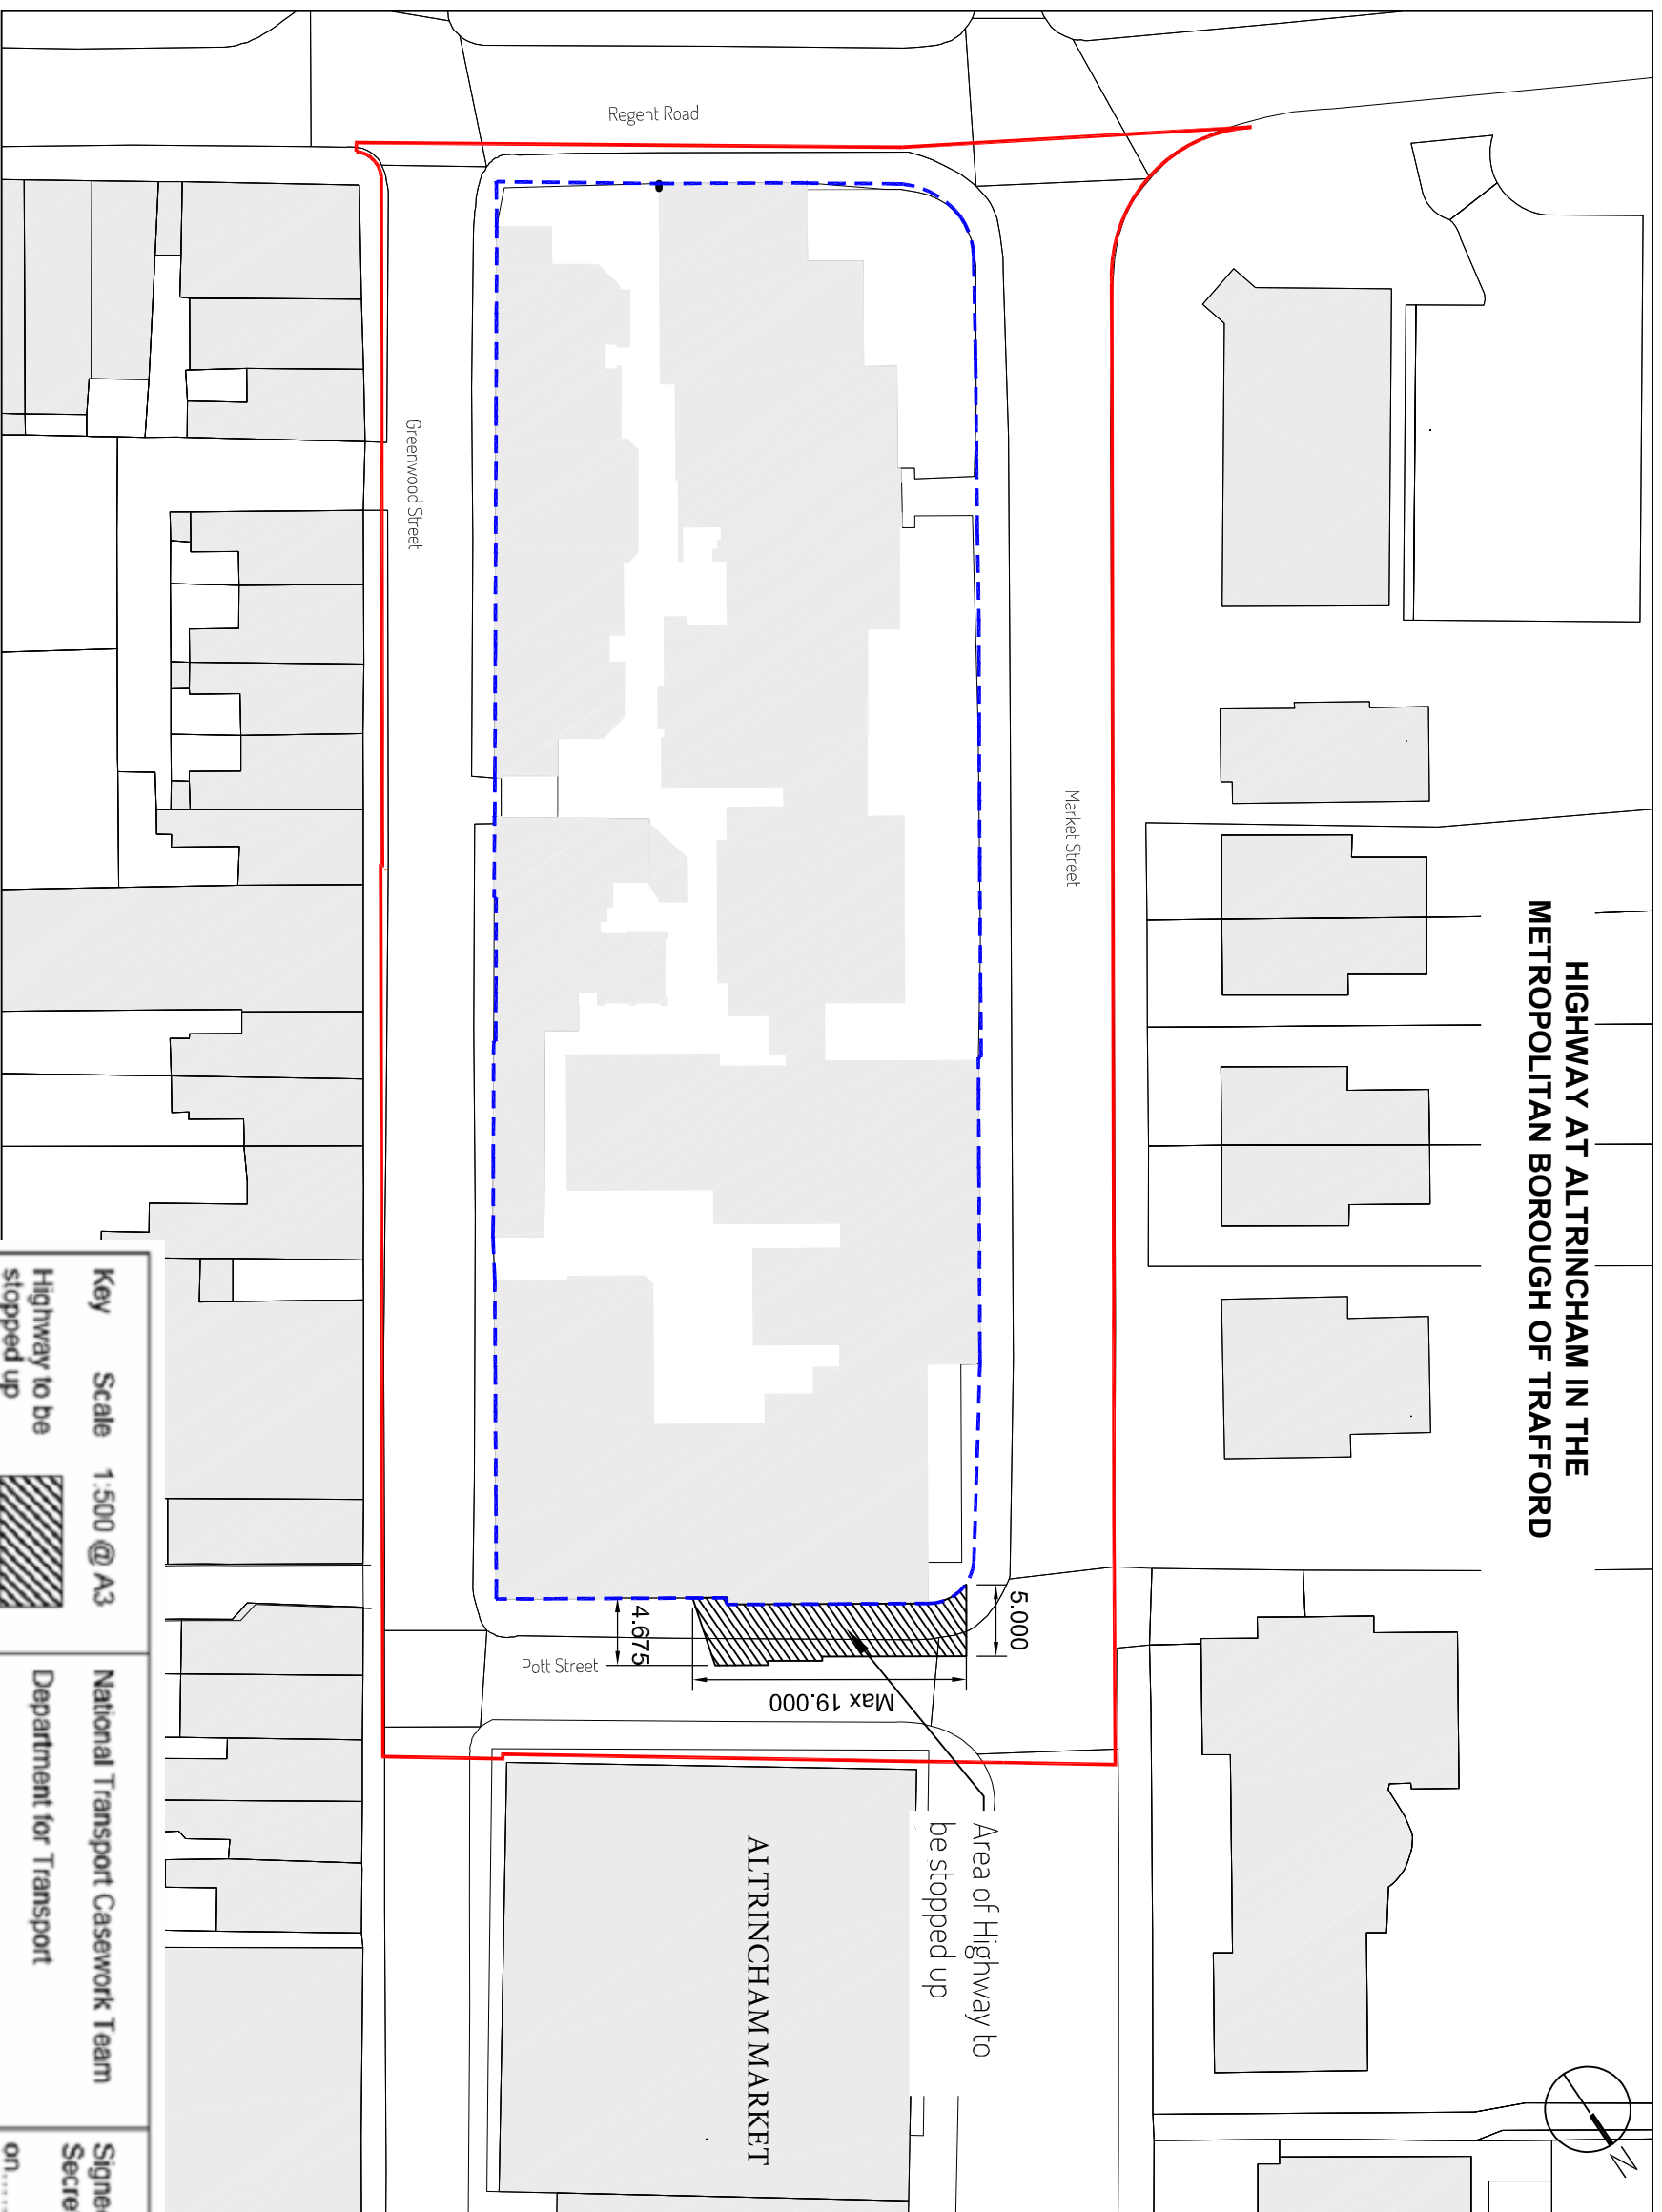

**Key**      **Scale**      **1:500 @ A3**

Highway to be stopped up      

**National Transport Casework Team**  
 Department for Transport  
 Plan No: NATTRAN/NW/S247/3113

Signed by Authority of the  
 Secretary of State  
 on ..... 2018  
 Signature.....  
**DAVE CANDLISH**  
 An Official in the  
 National Transport Casework Team  
 Department for Transport