



HIGHWAY AT STRETFORD IN THE METROPOLITAN BOROUGH OF TRAFFORD

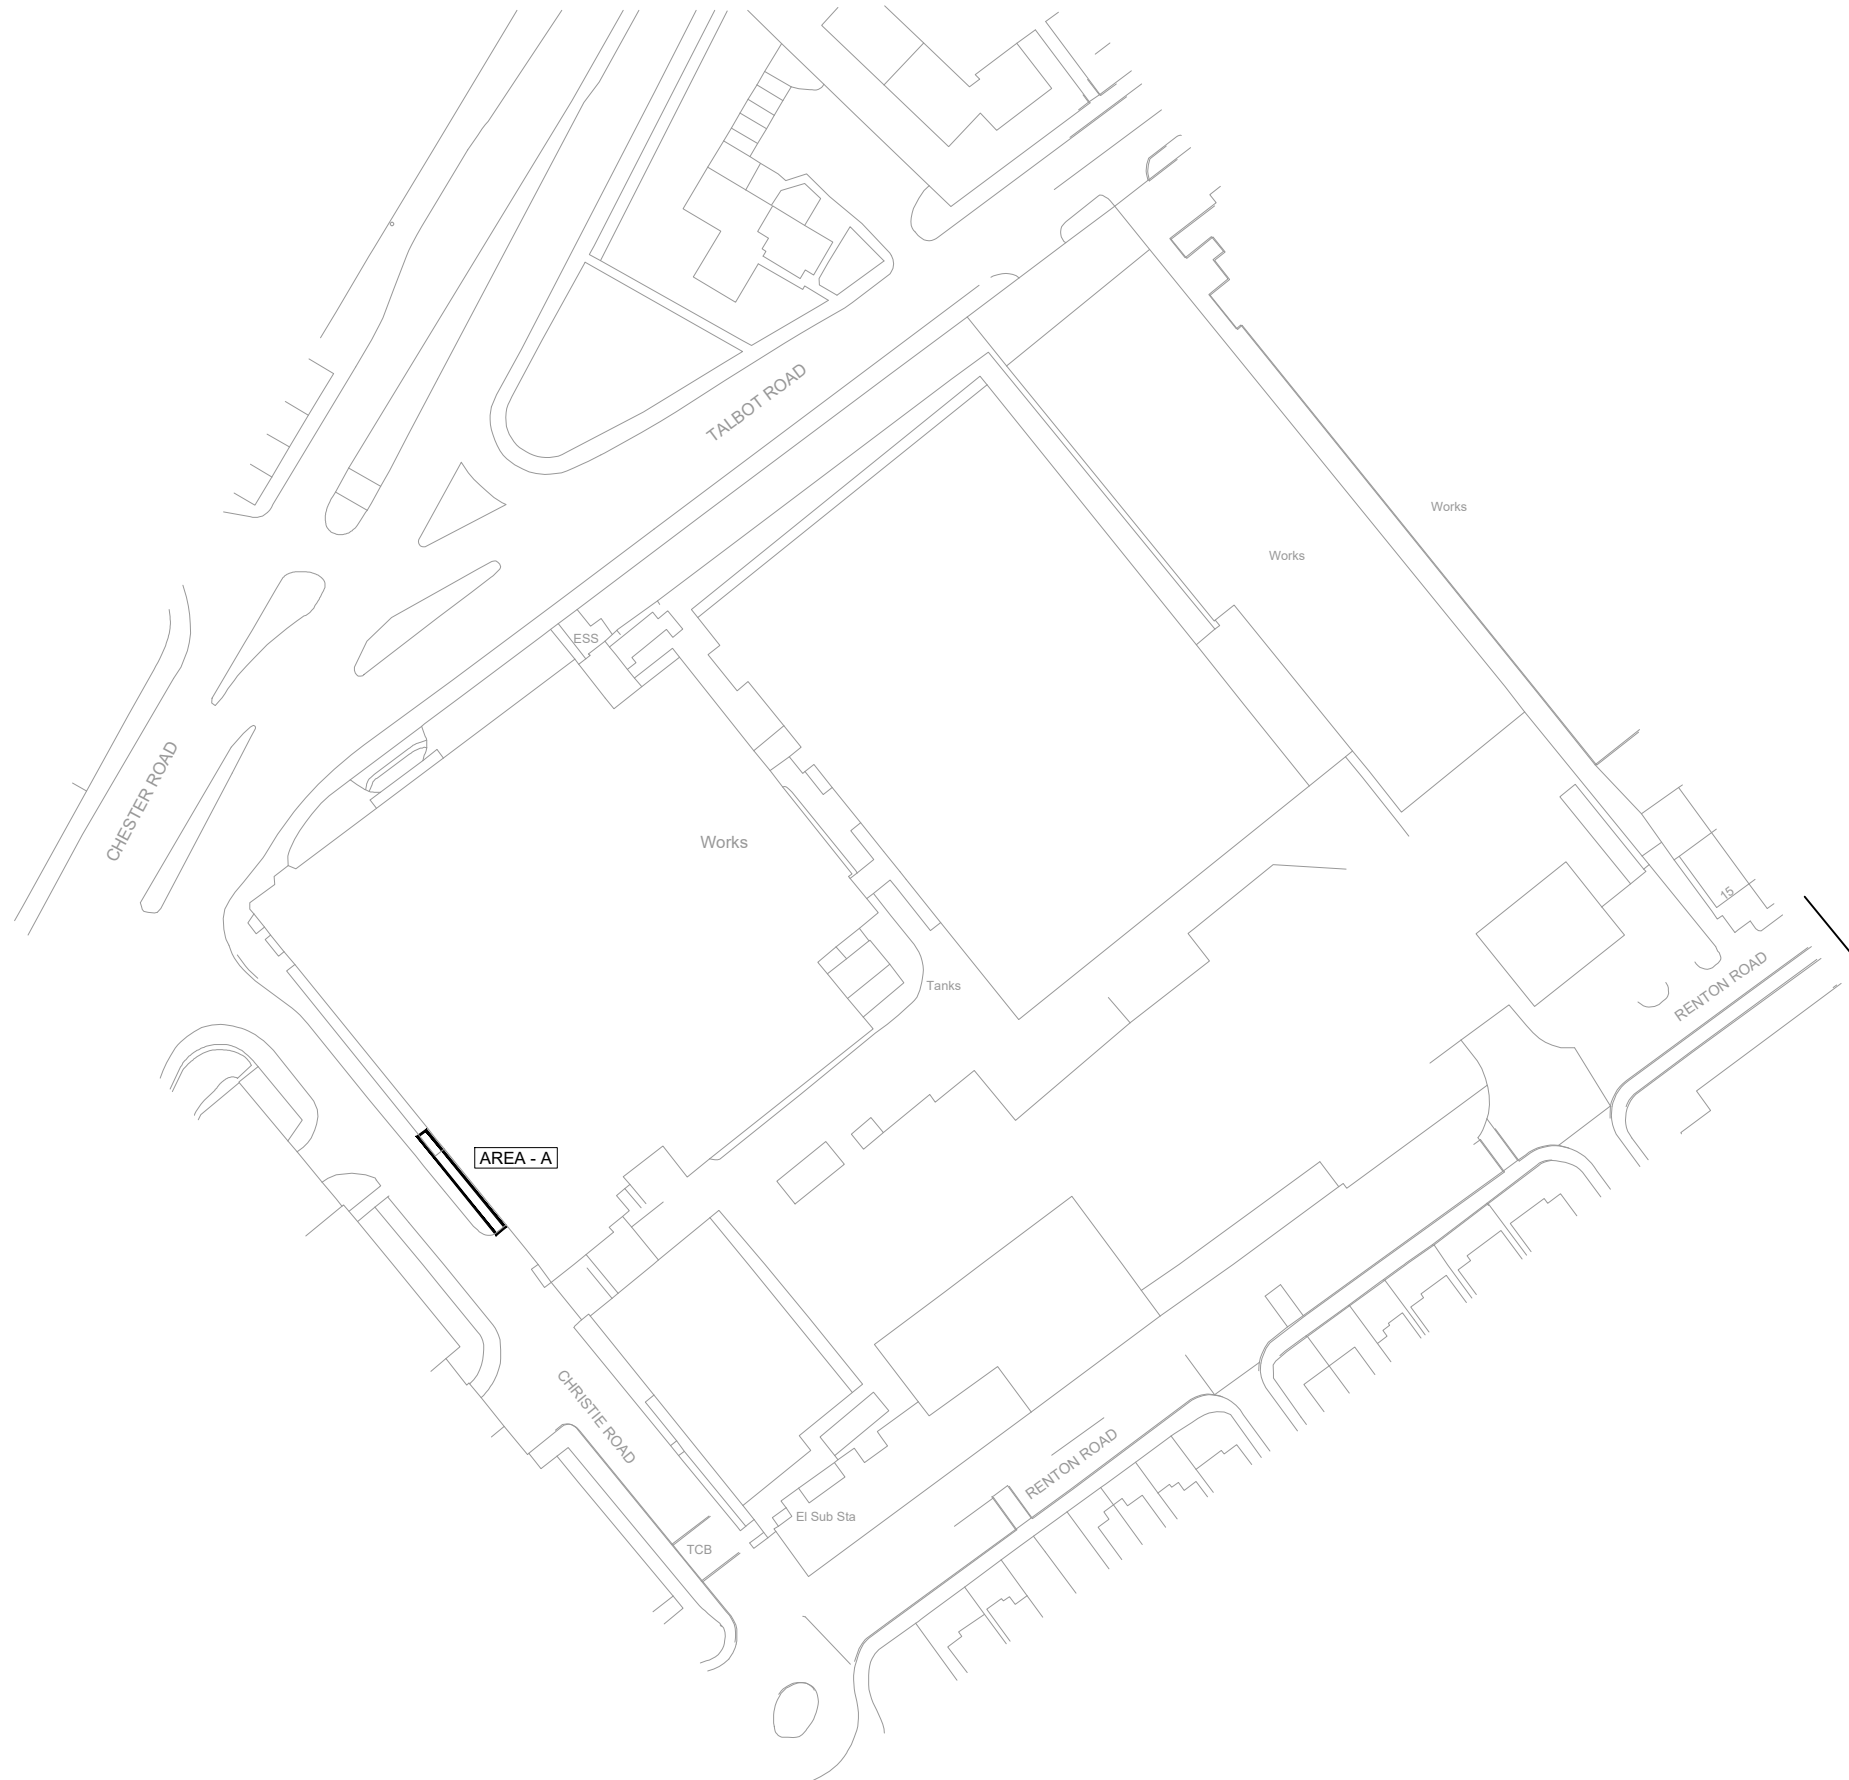

Key	Scale	1:1250 @ A3
Highway to be stopped up		
National Transport Casework Team		
Department for Transport		
Plan No: NATTRAN/NW/S247/3996		
Signed by Authority of the Secretary of State		
on.....		
Signature.....		
DAVE CANDLISH An Official in the National Transport Casework Team Department for Transport		

