


# 100400/OUT/20



## TRAFFORD COUNCIL

Former B&Q Site, Great Stone Road, Stretford (site hatched on plan)

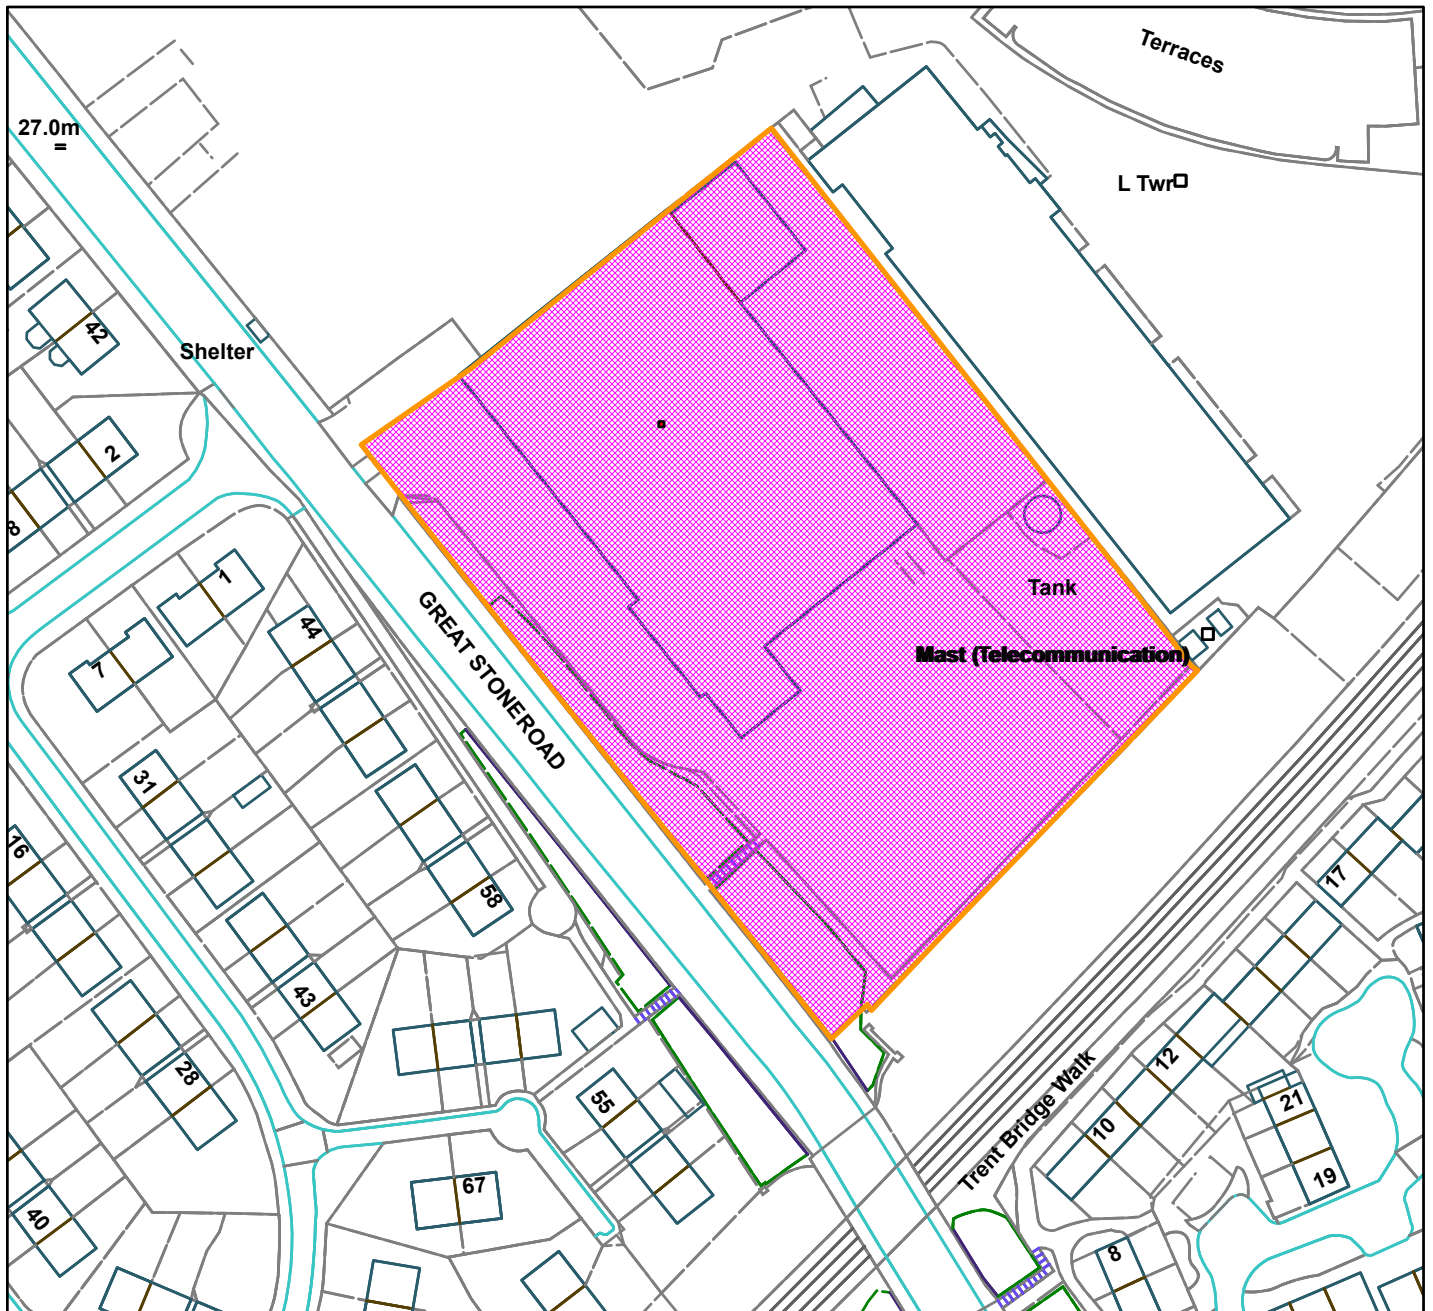

**Scale:** 1:1,250

Reproduced from the Ordnance Survey map with permission of the Controller of Her Majesty's Stationery Office © Crown Copyright 2012.

Unauthorised reproduction infringes Crown Copyright and may lead to prosecution or civil proceedings.

Organisation	Trafford Council
Department	Planning Service
Comments	Committee date 15/10/2020
Date	06/10/2020
MSA Number	100023172 (2012)