


Notes

1. Do not scale from this drawing.

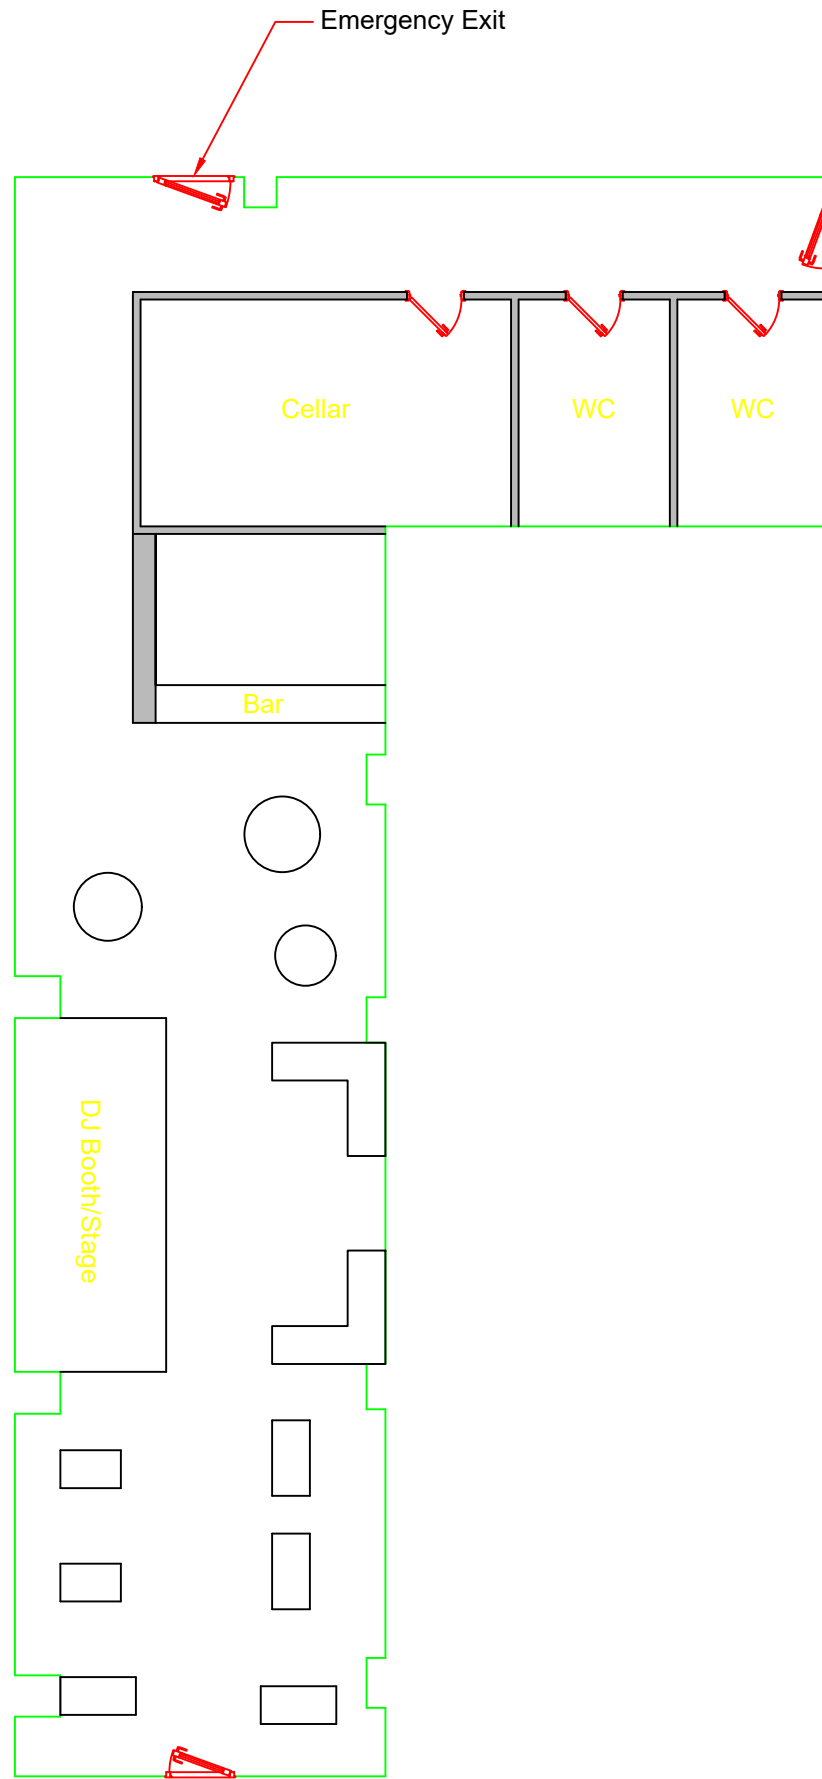

Rev	Modifications	By	Chk	App	Date
-----	---------------	----	-----	-----	------

BrewChimp

166 Barton Road  
Stretford

Proposed Ground Floor  
Plan

Drawn by GR	Checked by DL	Approved by DL
----------------	------------------	-------------------

Date 26.08.2020	Date 26.08.2020	Date 26.08.2020
--------------------	--------------------	--------------------

Status <b>Final</b>	Scale @ A3 1:100
------------------------	---------------------

Drawing Number <b>DL.DRG.002</b>	Revision -
-------------------------------------	---------------