



HIGHWAYS AT PARTINGTON IN THE METROPOLITAN BOROUGH OF TRAFFORD

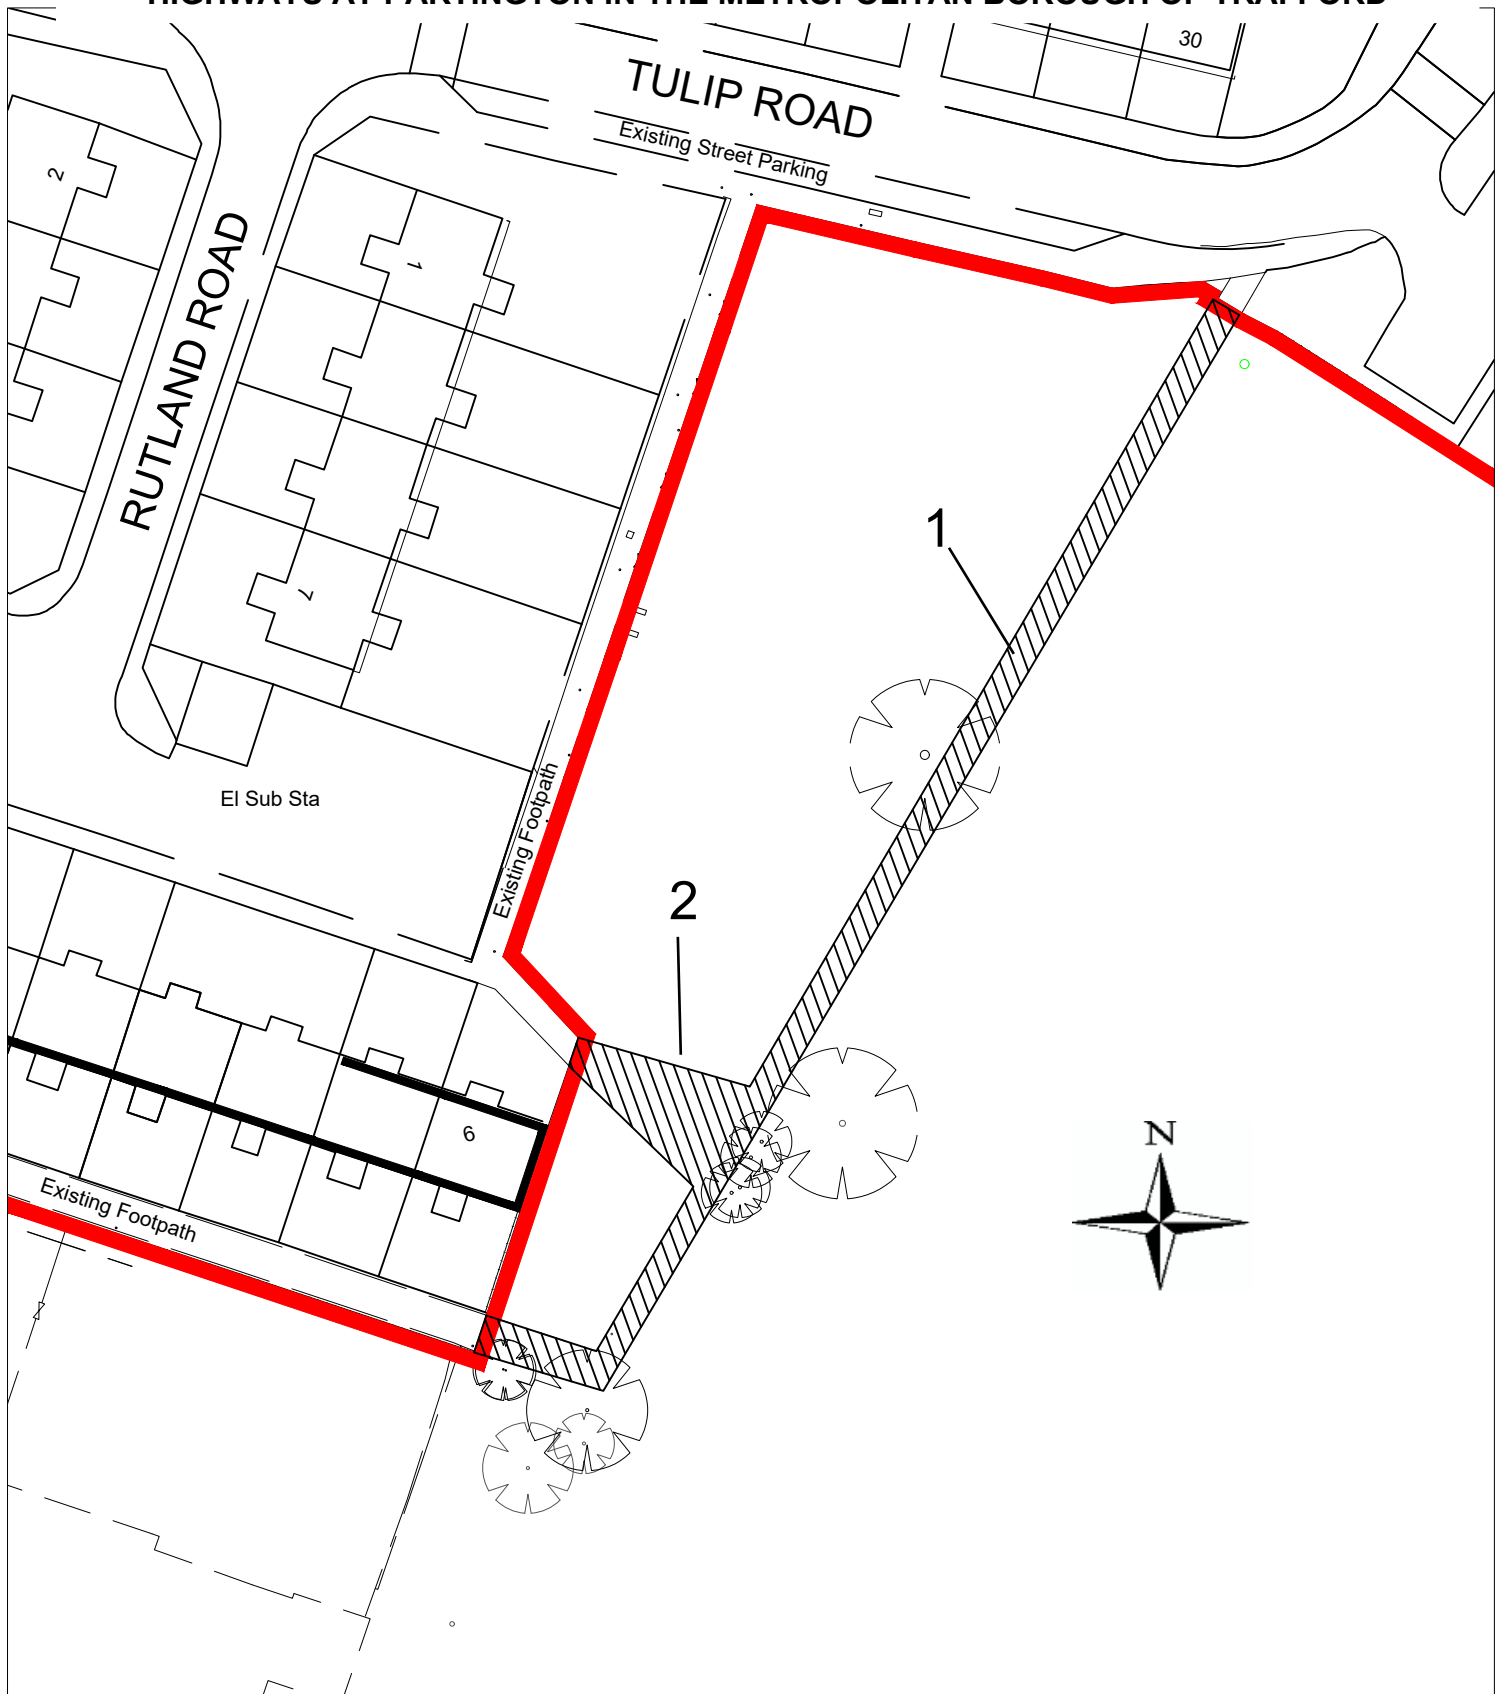

<p>Key Scale 1: 500 @ A4</p>	<p>National Transport Casework Team</p>	<p>Signed by Authority of the Secretary of State</p>
<p>Highways to be stopped up</p> 	<p>Department for Transport</p>	<p>on.....2021</p>
	<p>Plan No: NATTRAN/NW/S247/4630</p>	<p>Signature.....</p> <p>DAVE CANDLISH An Official in the National Transport Casework Team Department for Transport</p>