


102054/FUL/20

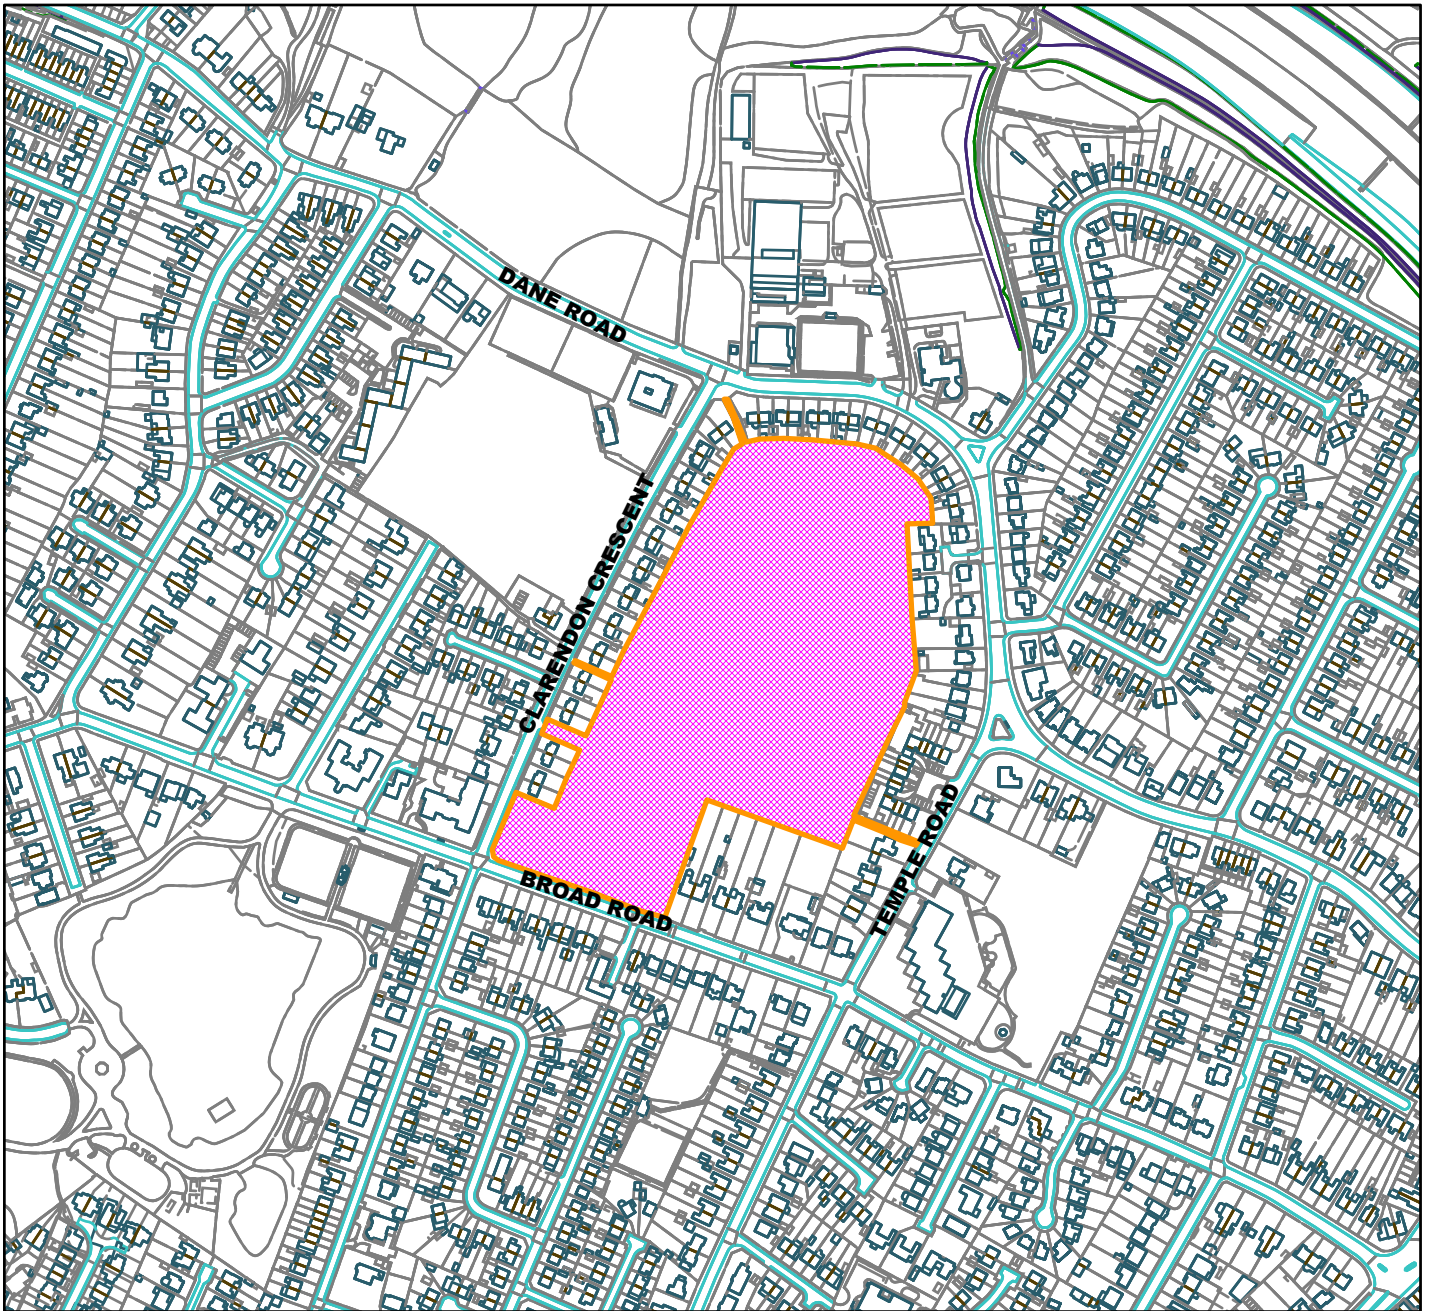

TRAFFORD
COUNCIL

Clarendon Fields, Sale Sports Club, 39 Clarendon Crescent, Sale (site hatched on plan)



Scale: 1:5,000

Reproduced from the Ordnance Survey map with permission of the Controller of Her Majesty's Stationery Office © Crown Copyright 2012.

Unauthorised reproduction infringes Crown Copyright and may lead to prosecution or civil proceedings.

Organisation	Trafford Council
Department	Planning Service
Comments	Committee Date 10/06/2021
Date	01/06/2021
MSA Number	100023172 (2016)