
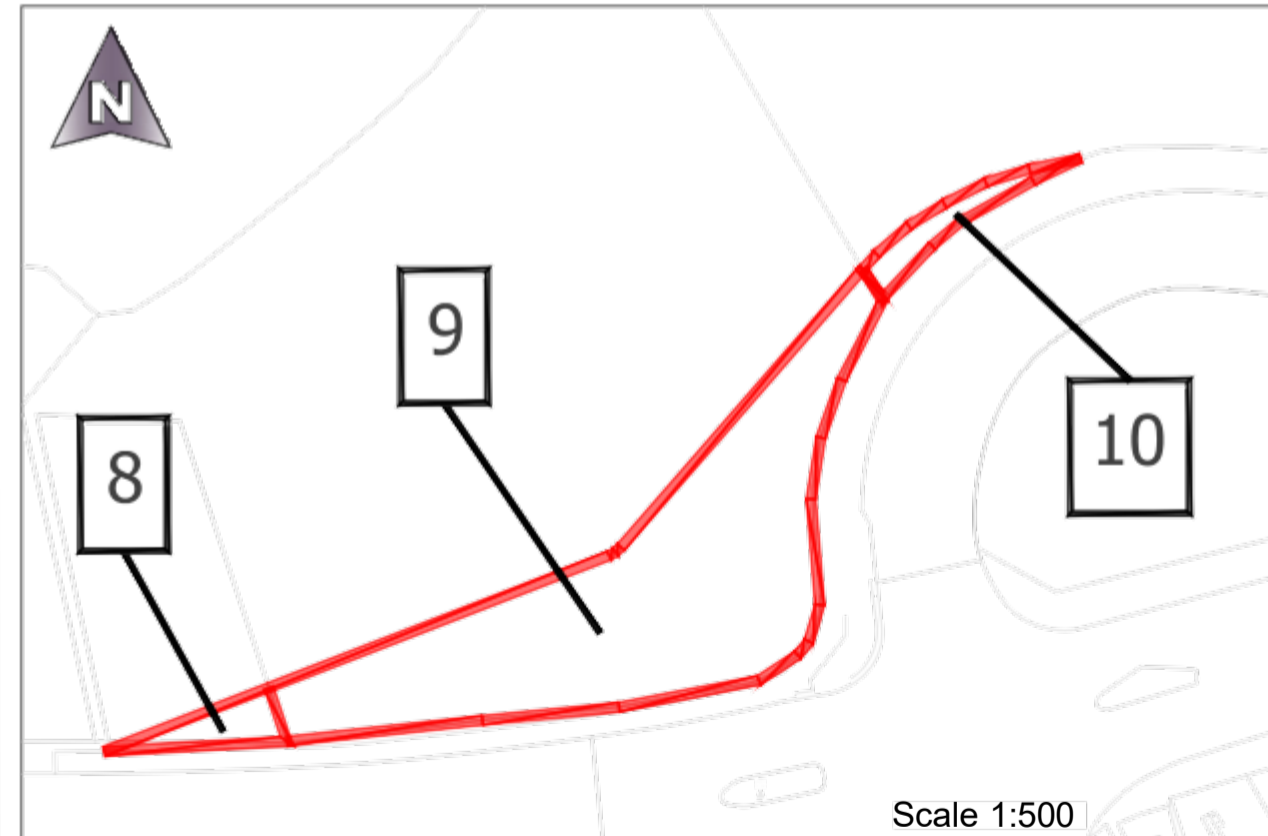
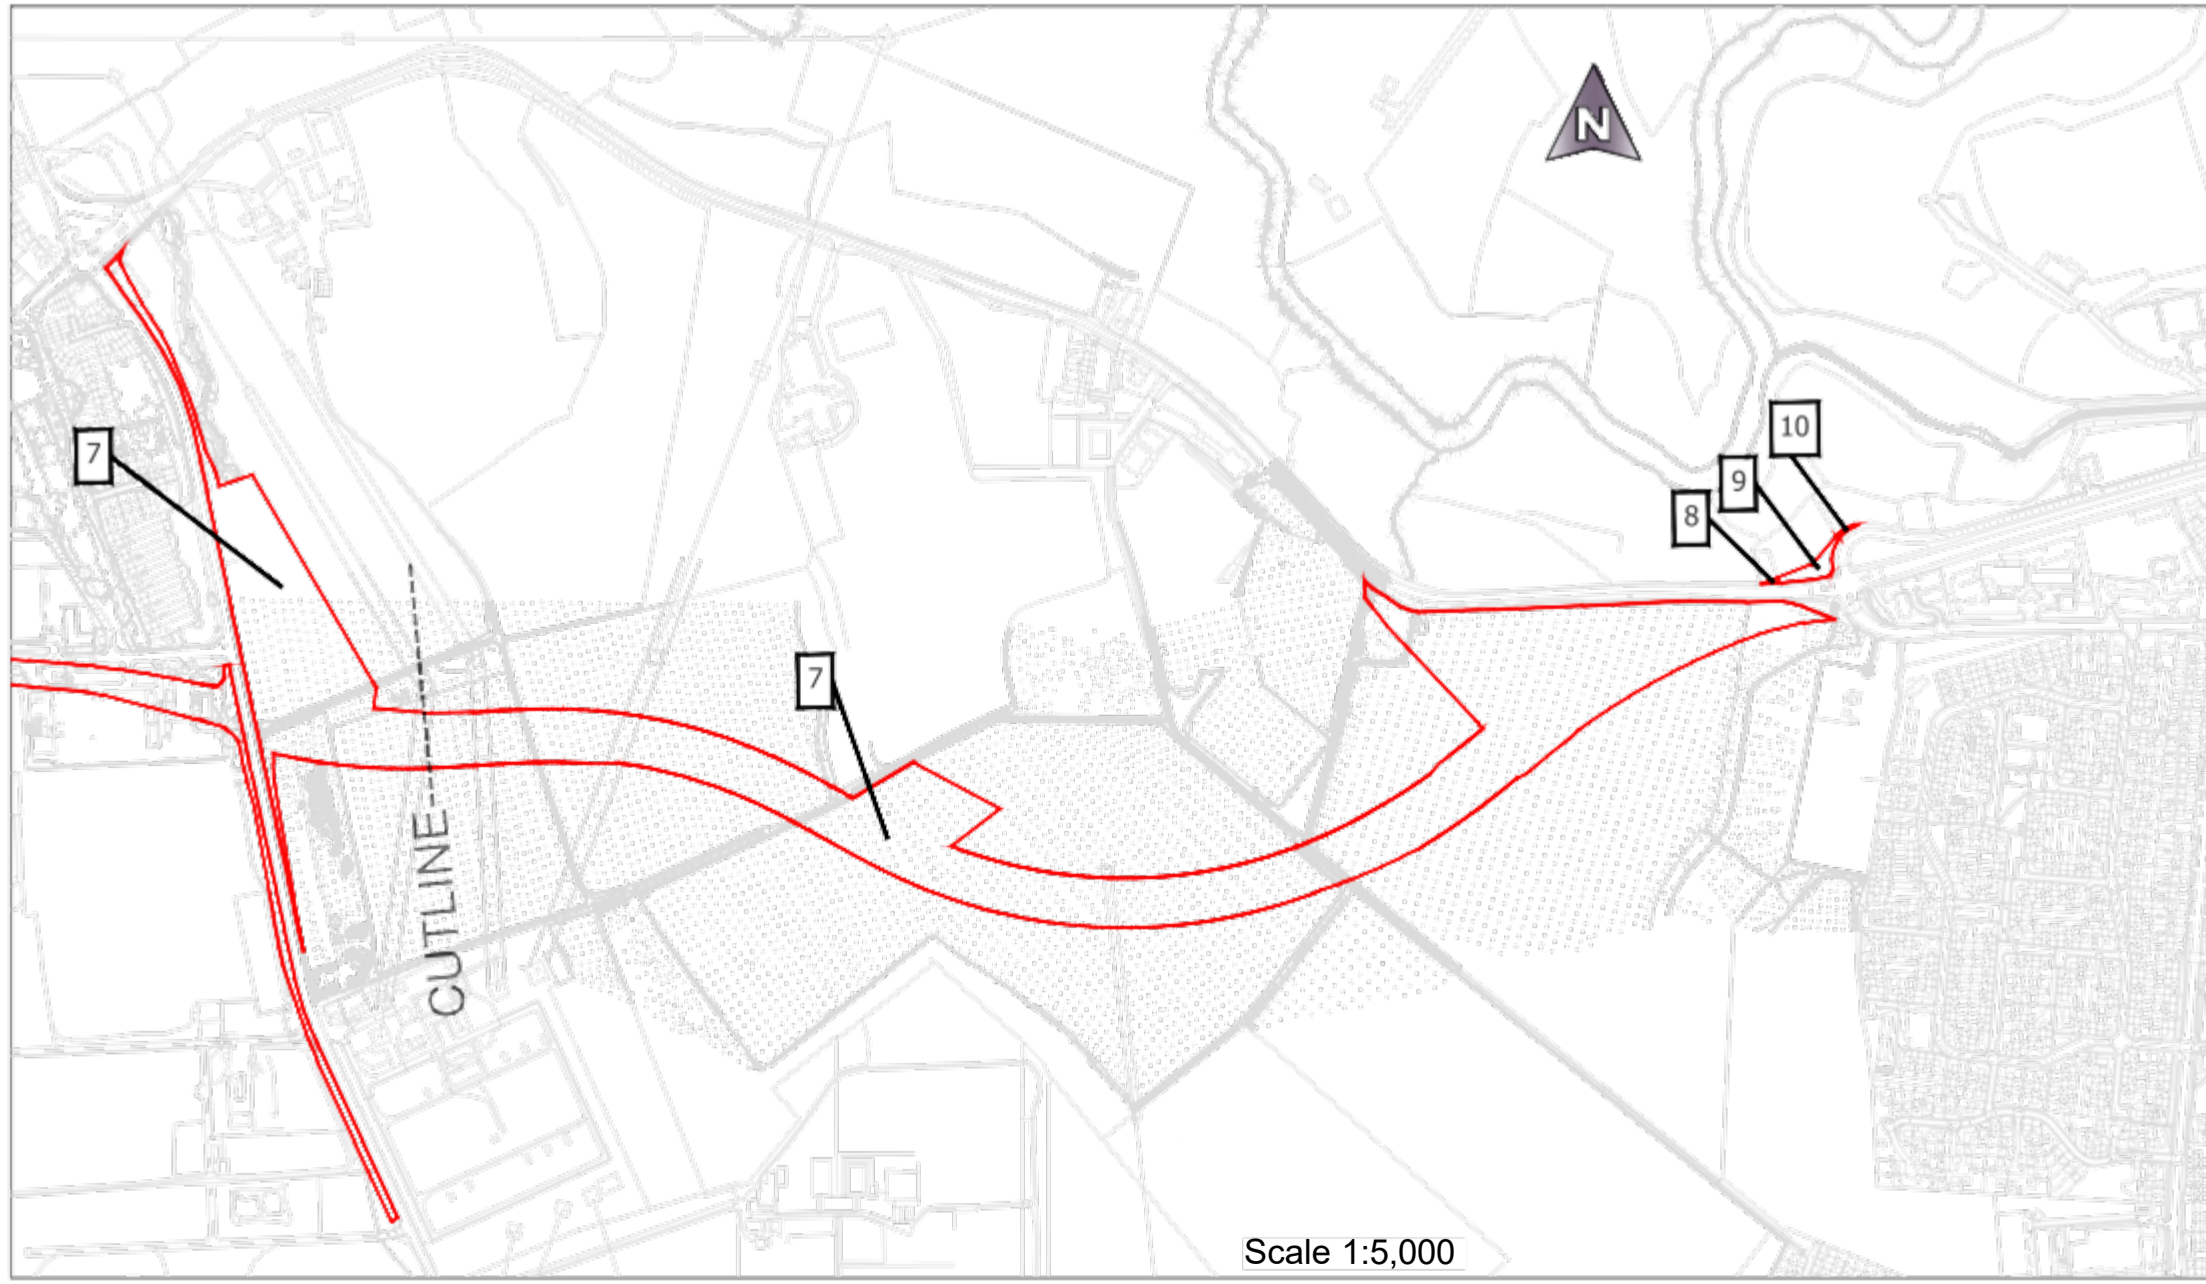
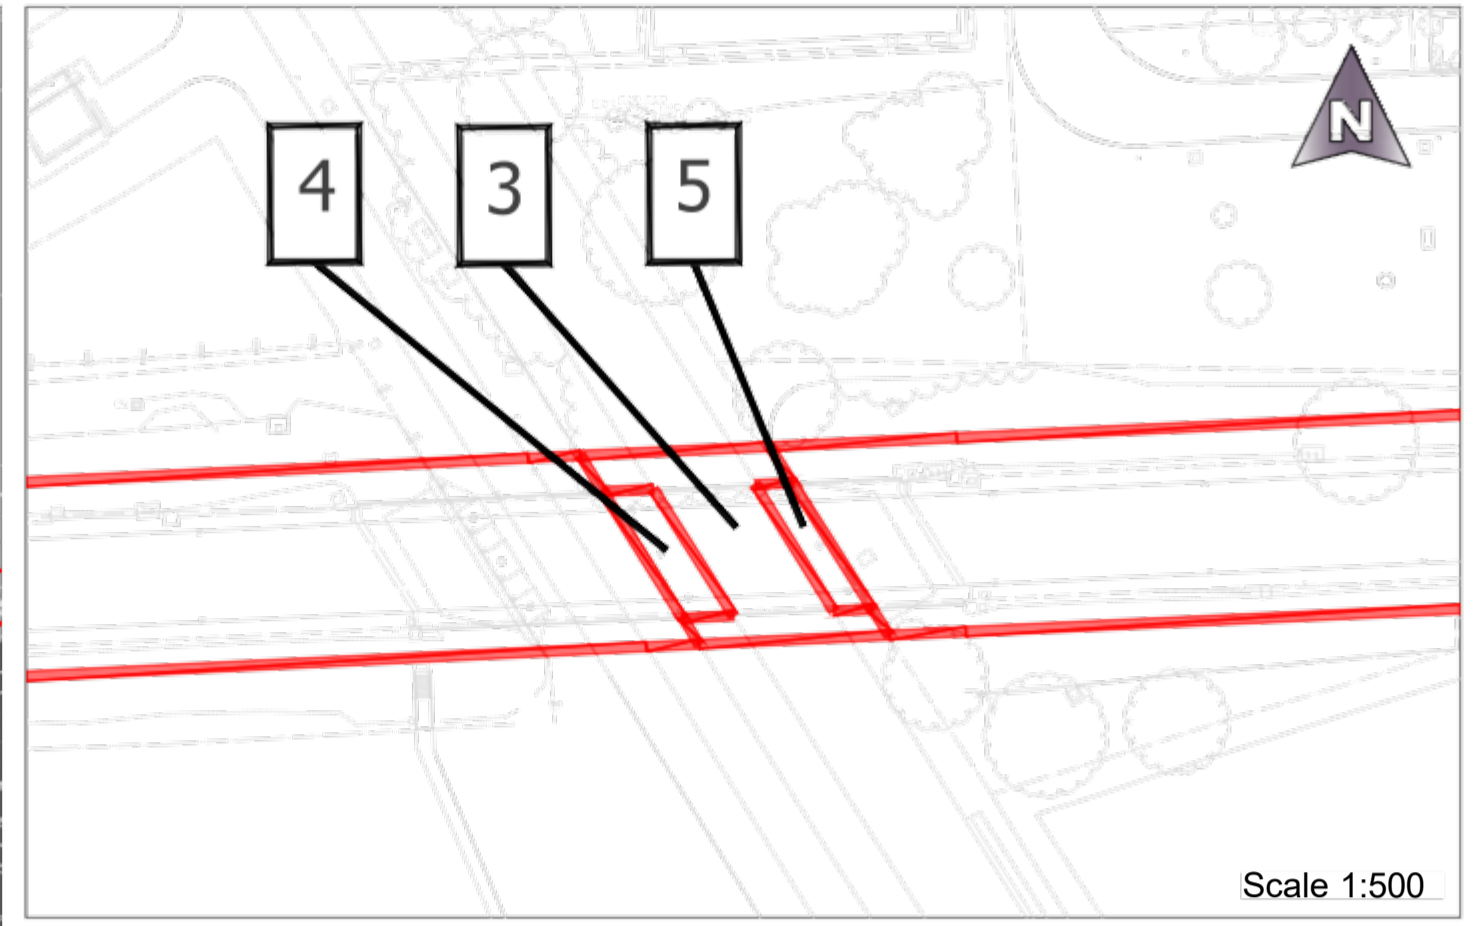


A1

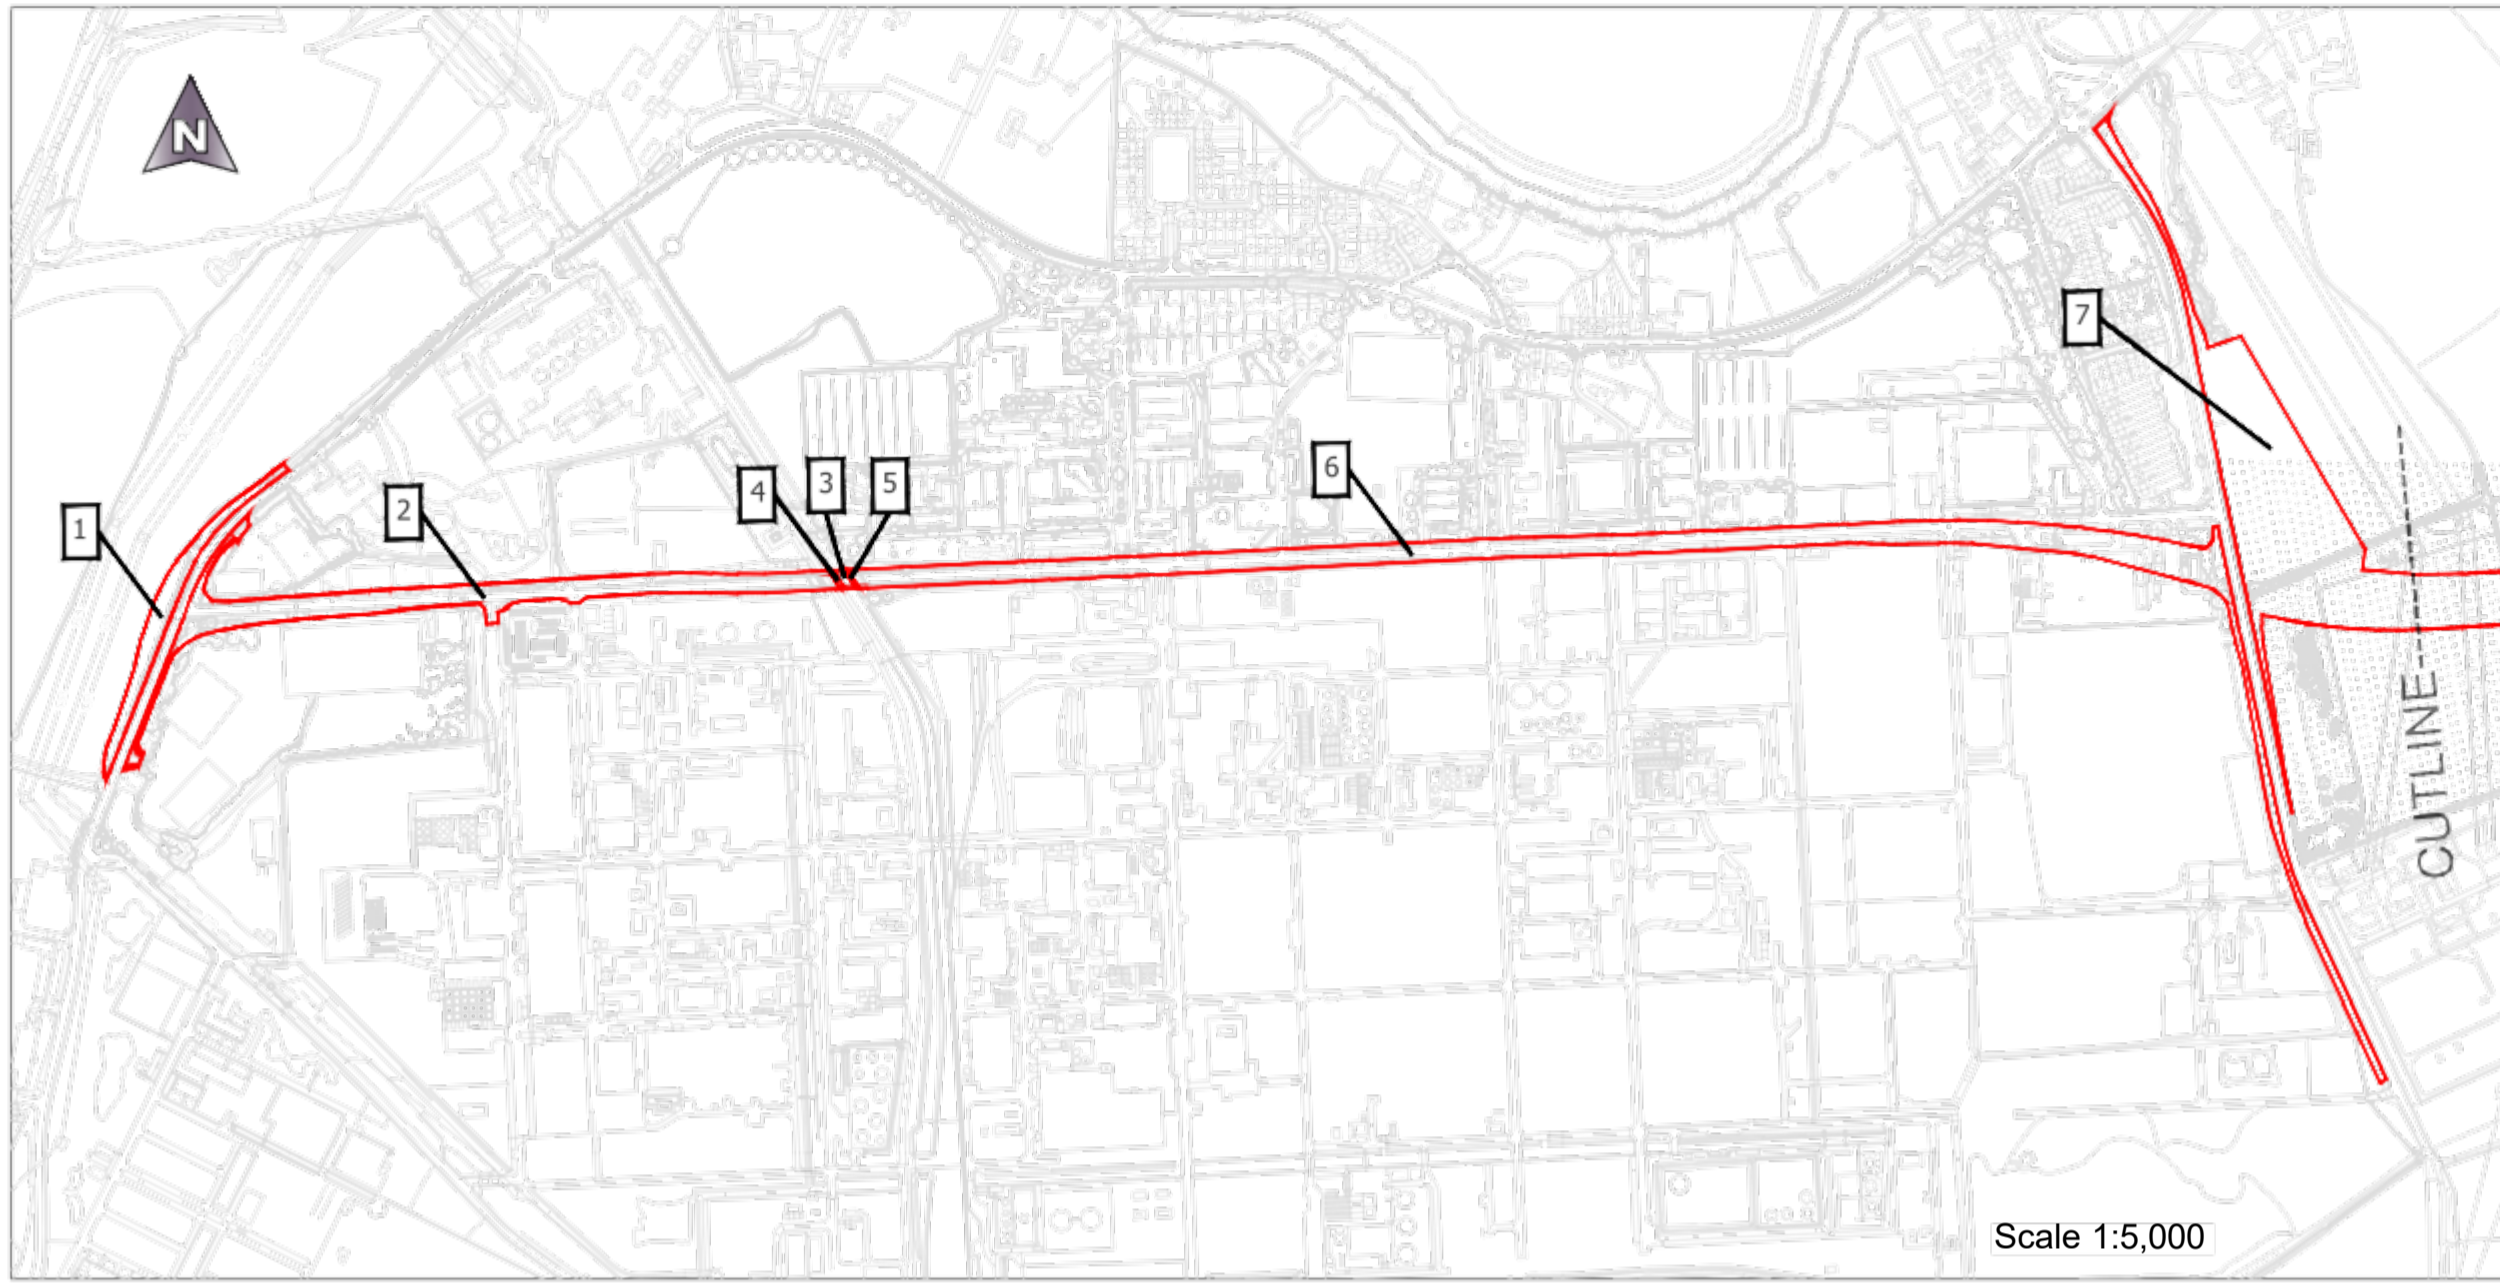

CPO Plots & Schedule			
Plot No	Proprietor	Land Registry Ref	Area (m2)
1	HIMOR (Carrington) Ltd (Wain Estates)	GM900777	4960.320
2	HIMOR (Carrington) Ltd (Wain Estates)	GM759969	15,878.220
3	Burford Carrington Ltd	GM847387	251.020
4	Unregistered	N/A	65.570
5	Unregistered	N/A	49.120
6	HIMOR (Carrington) Ltd (Wain Estates)	GM900776	33,231.620
7	HIMOR (Carrington) Ltd (Wain Estates)	GM900776	132,312.610
8	Three Meem Foundation Charity No. 1176932	GM130739	49.500
9	Fazal Ahmed	MAN293208	891.880
10	Trafford Borough Council	GM434567	53.220

Draft

PO	Original drawing	RS	27/05/2022
Rev	Detail	By	Date

Revisions	
Original Version	
Drawn: RS	
Design: MF	
Date: June 2022	Other
Checked by:-	
Approved by:- (Drawing NOT approved if this box is empty)	



Project Name	Carrington Relief Road
Drawing Title	CPO Plots & Schedule

Grid reference : ---	Original Drawing Size : A1	Dimensions : m
Scale : As Shown	Copyright © Amey	
Drawing No	CO_00201406_L00_01	Rev
		P0

Trim to this line for A1

File Name: J:\Highways\Major Projects\Schemes\Carrington RR\CAD\Disciplines\WPI\Live Drgs\CO0201460\CO_00201406_L00_01_CPO.dwg
 Layout Name: L00_01 (4)