


Boyer Street, Old Trafford

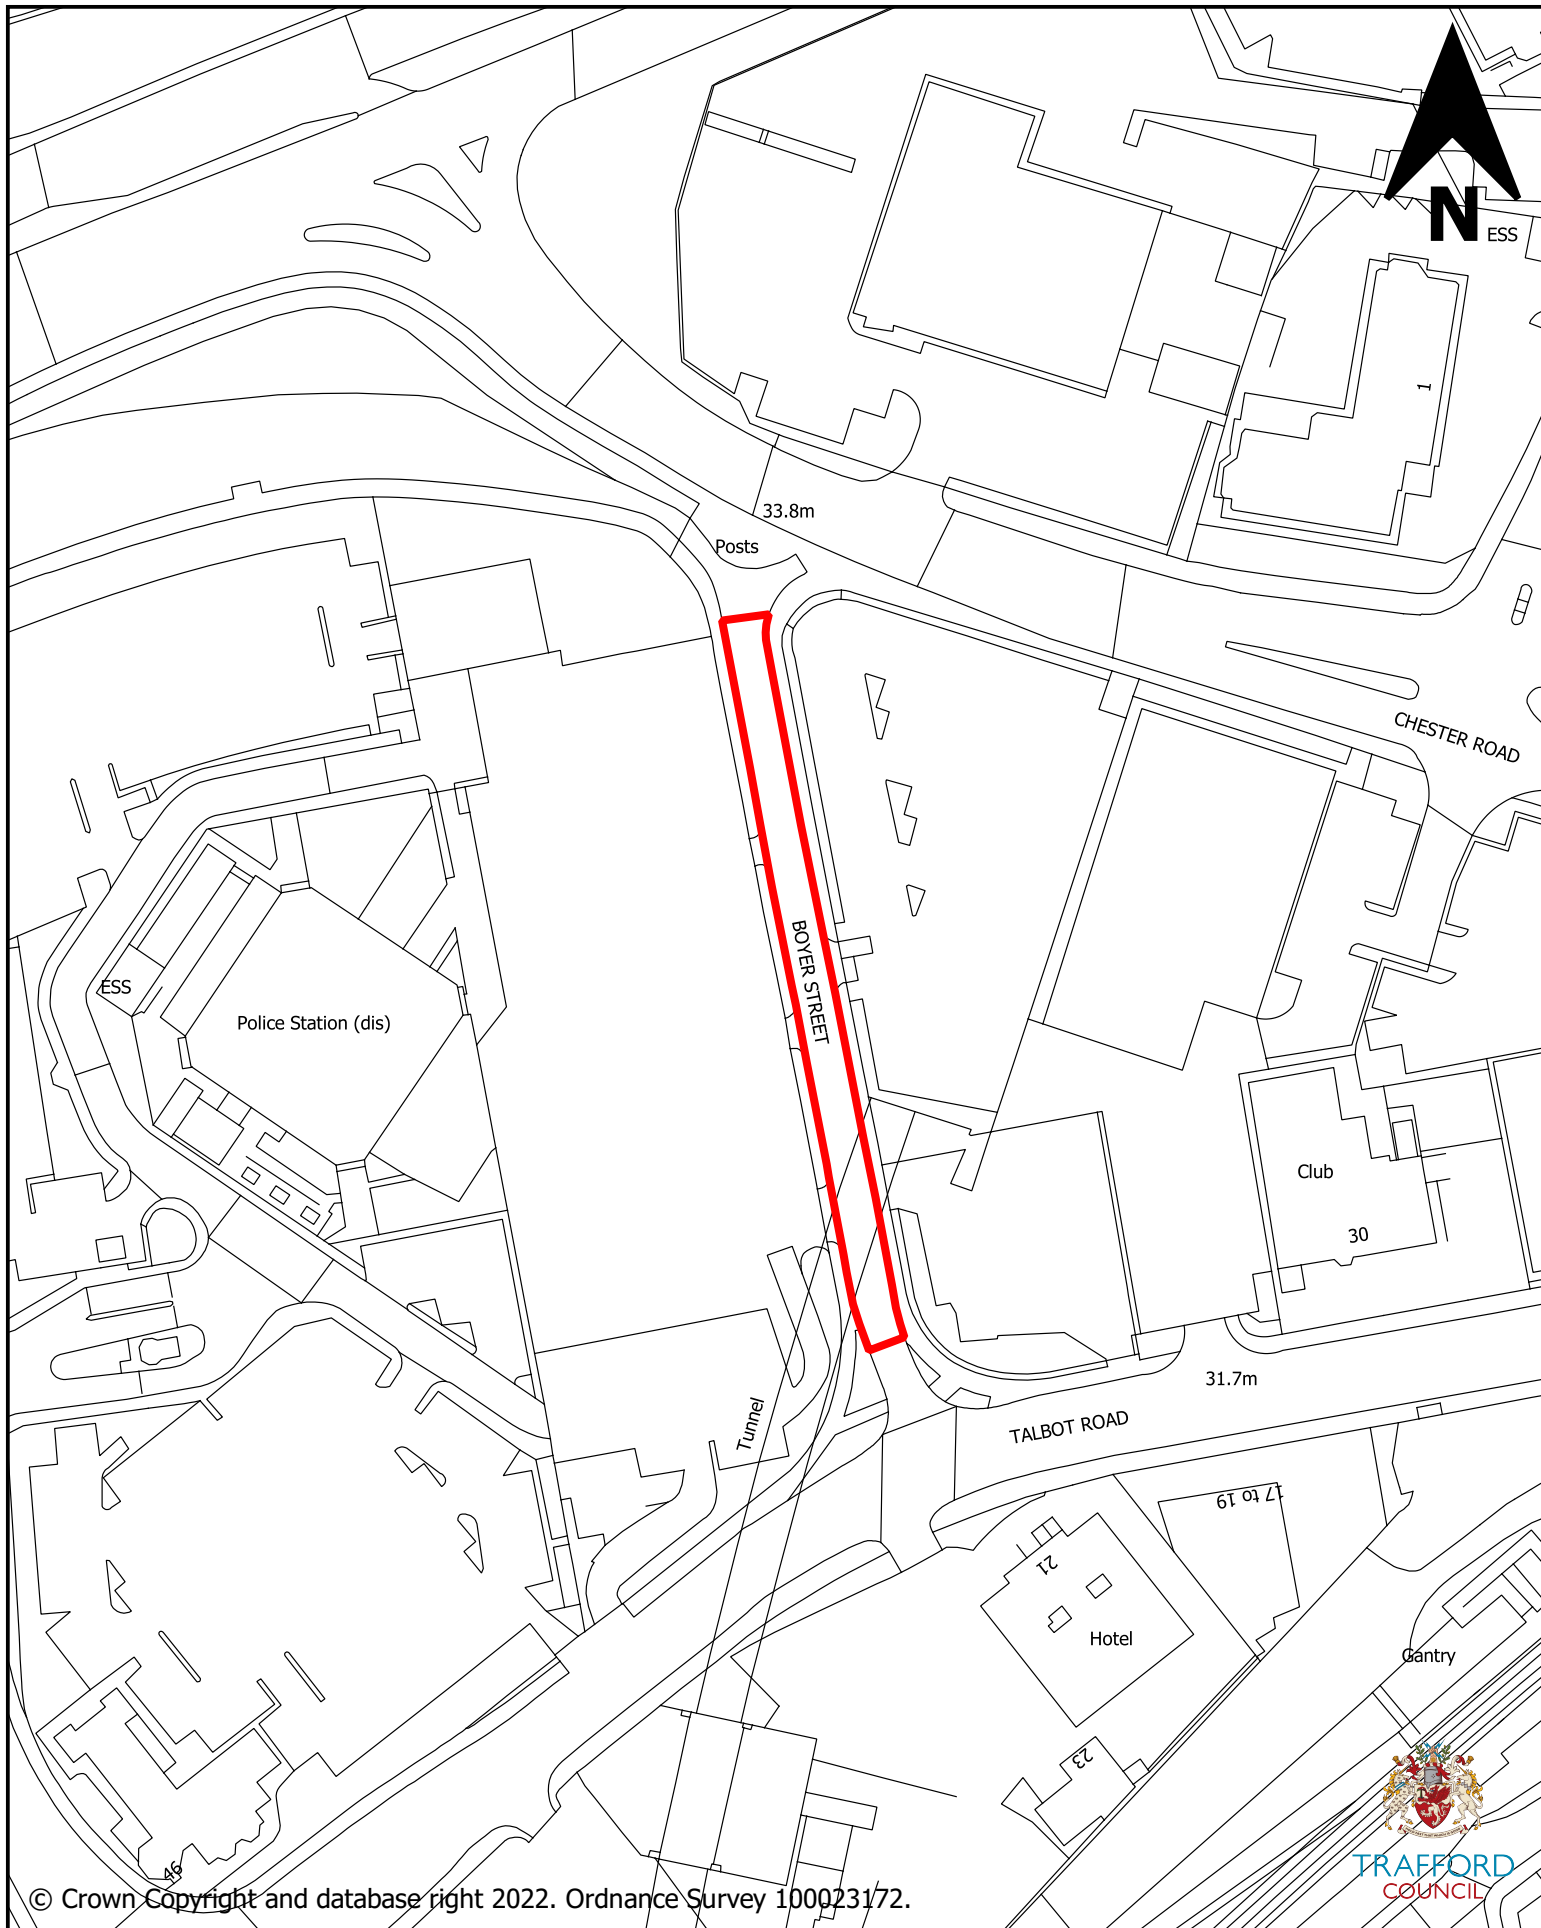

© Crown Copyright and database right 2022. Ordnance Survey 100023172.



Scale: 1:1250