


use

Park

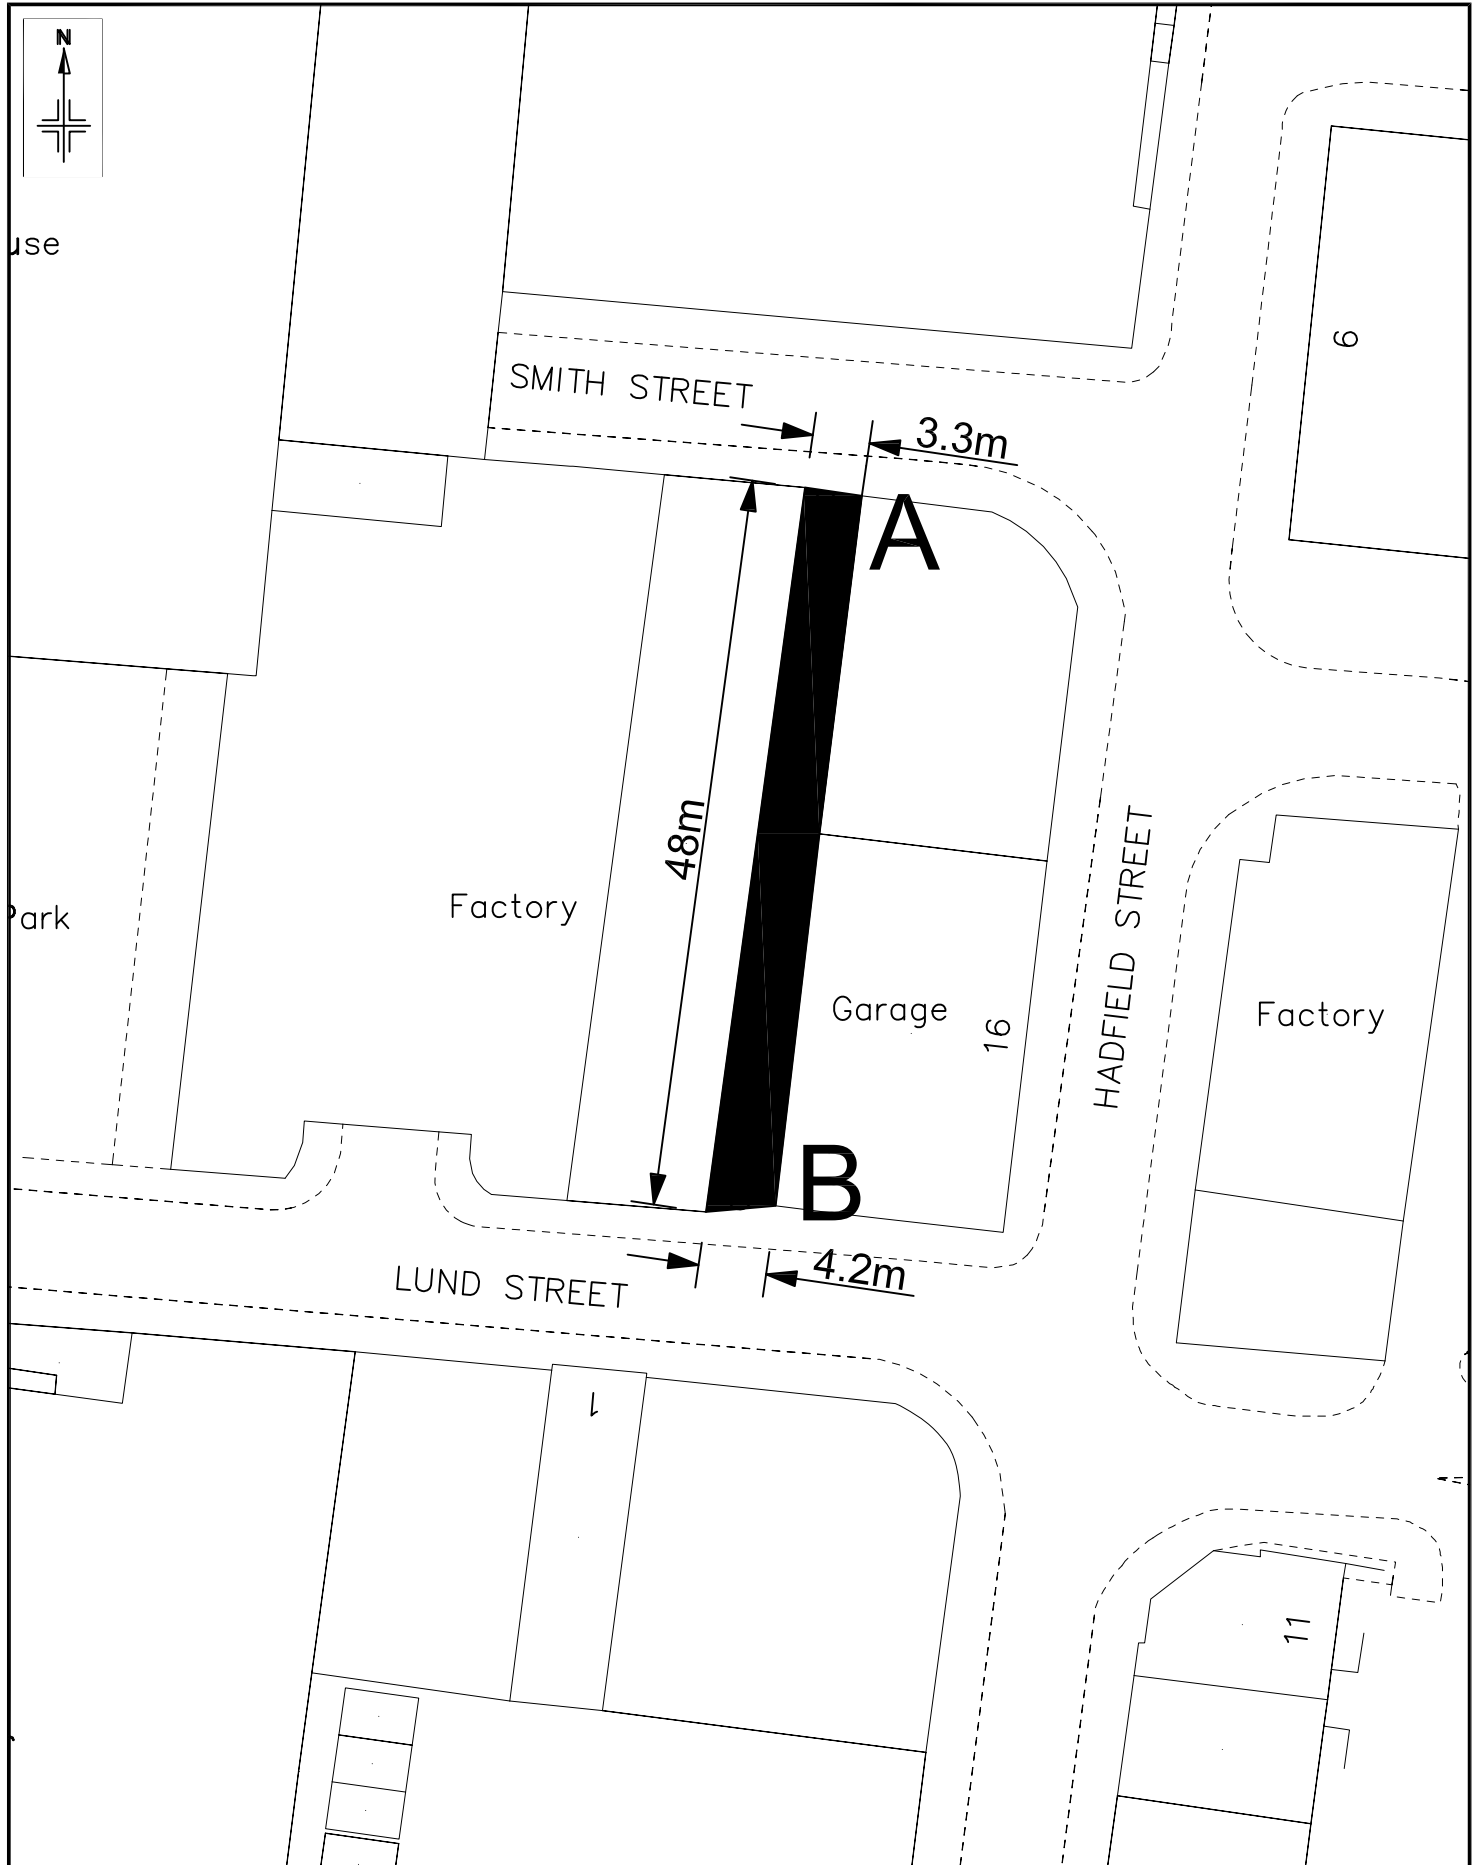

Reproduced from the Ordnance Survey mapping with the permission of the Controller of Her Majesty's Stationery Office © Crown copyright. Unauthorised reproduction infringes Crown copyright and may lead to prosecution or civil proceedings. Trafford Borough Council OS Licence No. LA076392 1999

Notes:
No Dimensions to be scaled from this drawing. All Dimensions are to be checked on site.

REV.	DATE	REVISION DETAILS	DRAWN	CHECKED	APPROVED

PROJECT & TITLE
Lund Street/Smith Street, Old Trafford
Stooping Up of Footpath
Location Plan



DRAWN KW SCALE 1:500@A4 DATE Sep.'13 FILE PATH R:\IBU\Environment\Built Environment\Traffic & Transportation\Cad & Digital Photographs\Stretford\Lund Street	CHECKED DRAWING NO. E/8872/01	APPROVED REVISION
---	-------------------------------------	----------------------