


# 28-32 Greenwood Street - Altrincham WA14 1RZ

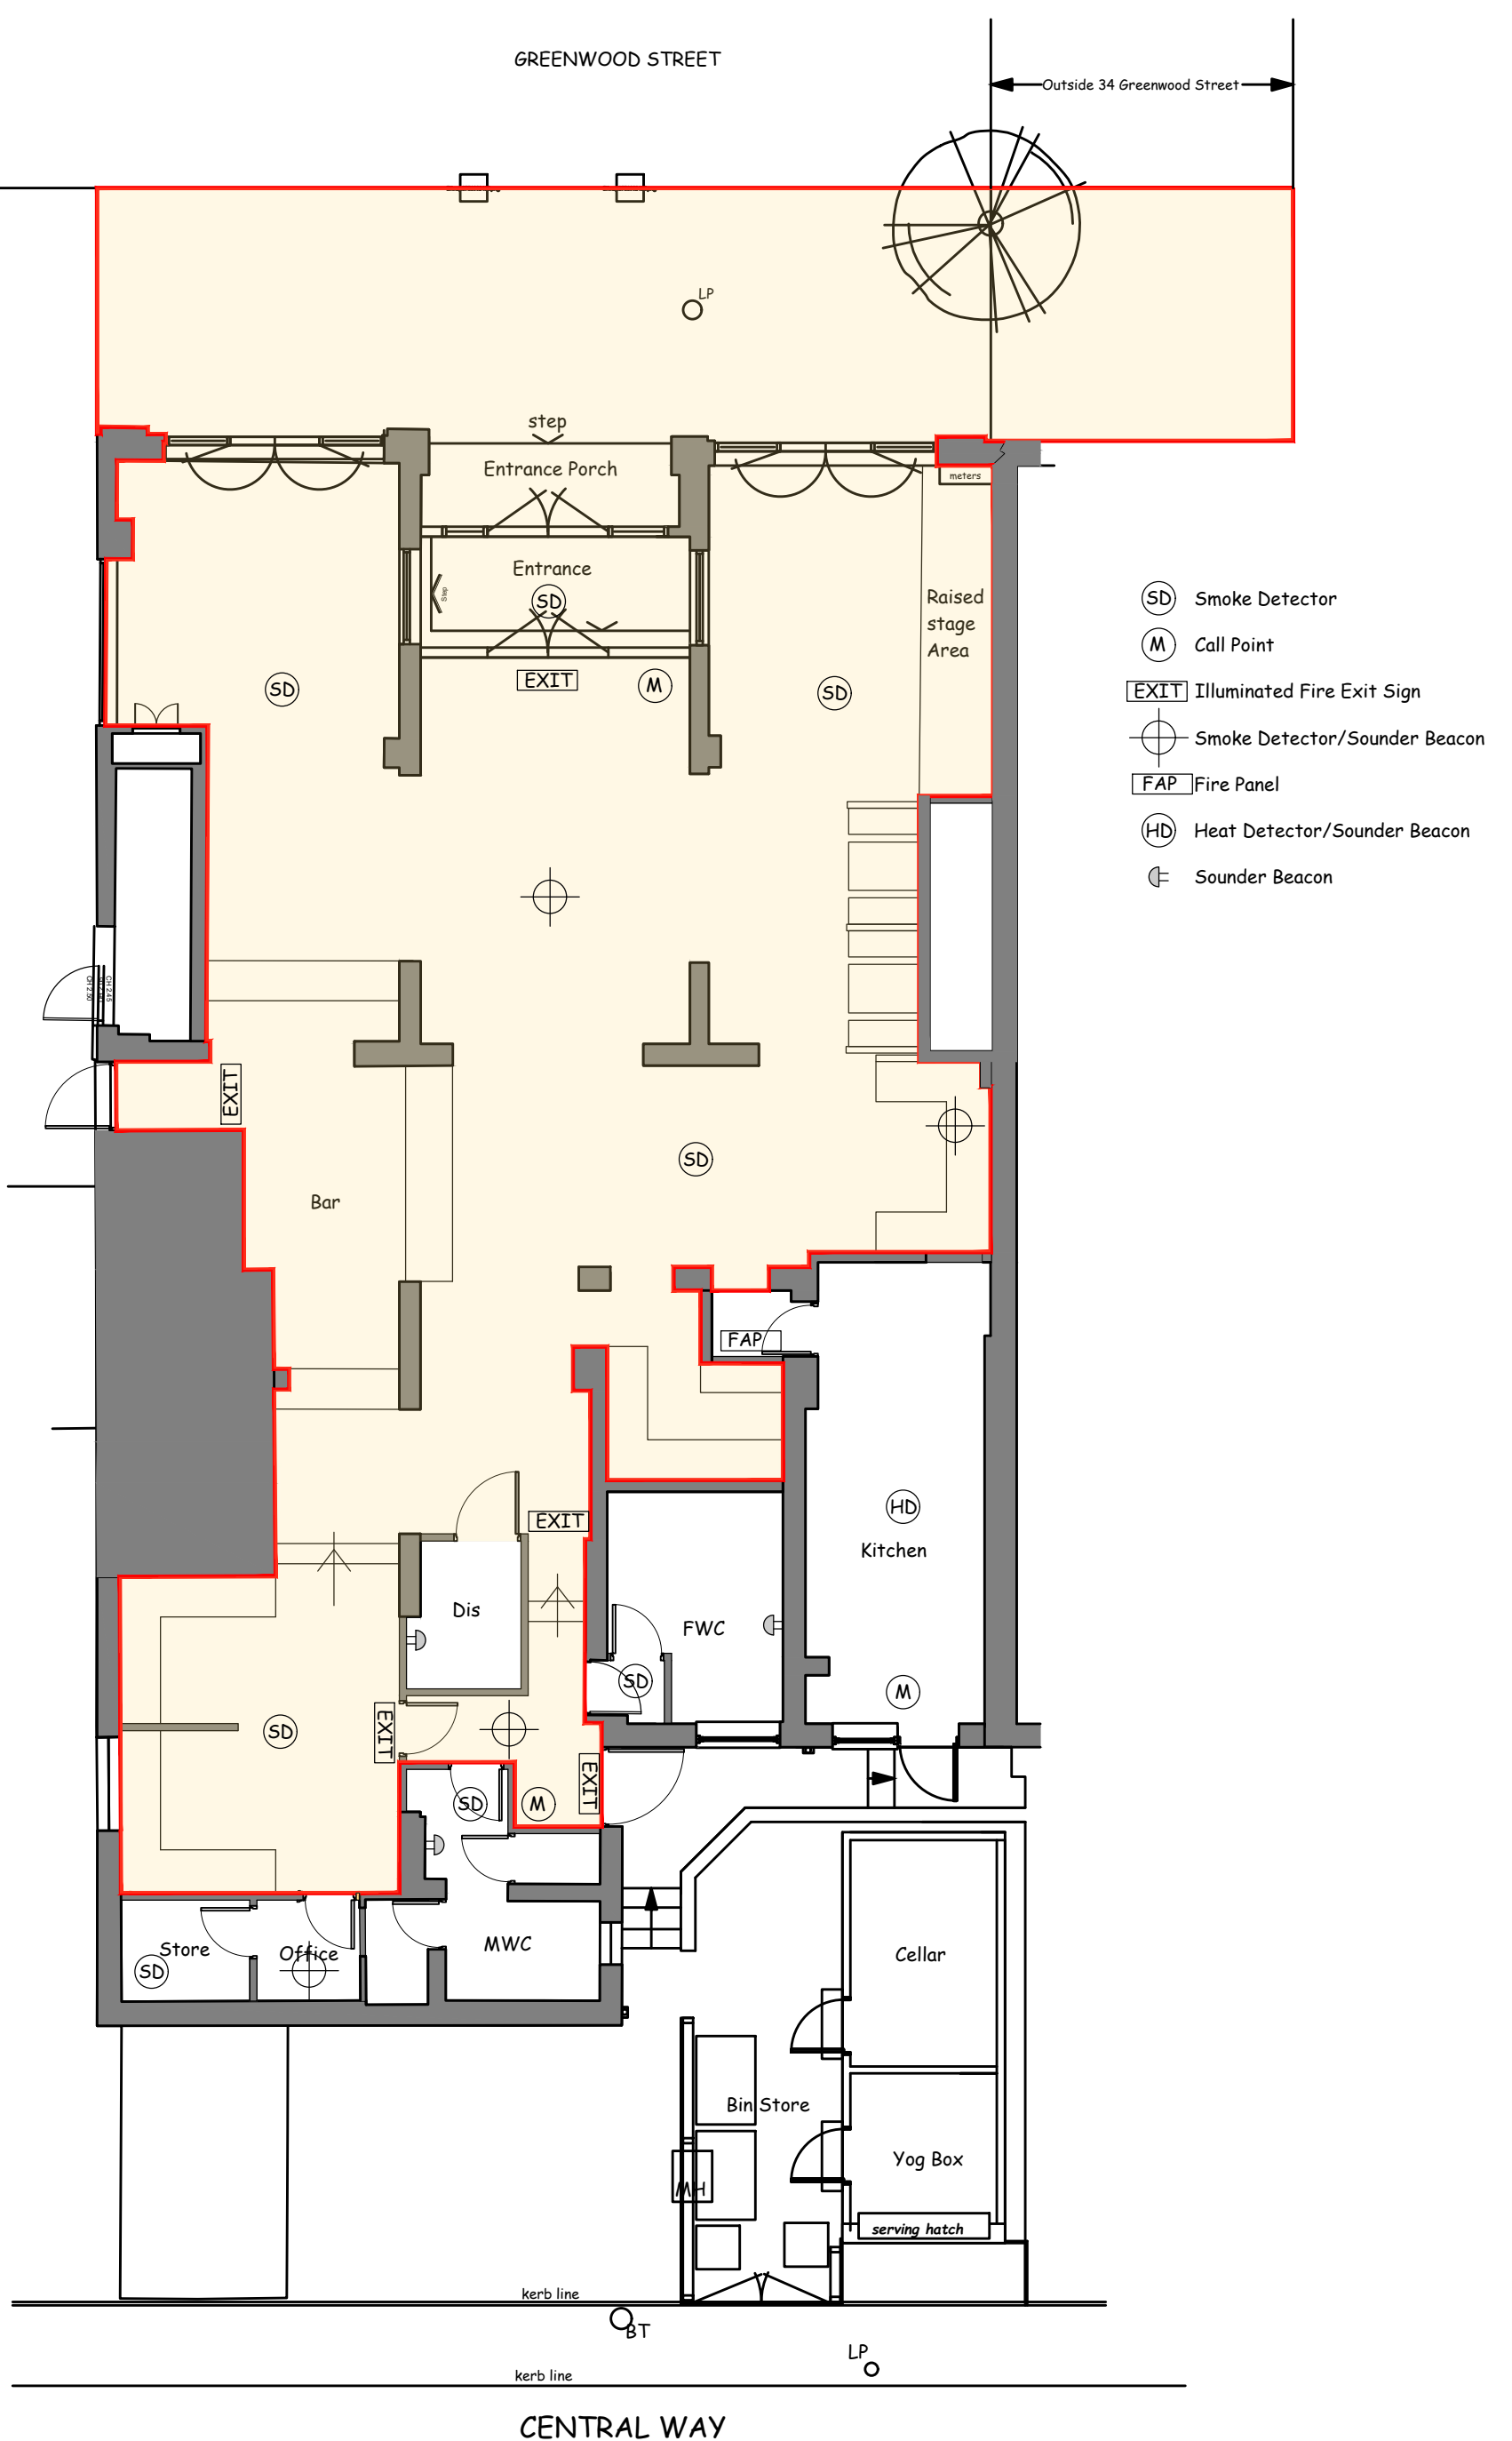

## LICENSING PLAN 1:100 @ A3

28-32 Greenwood Street - Altrincham WA14 1RZ

