


Stretford Memorial Hospital

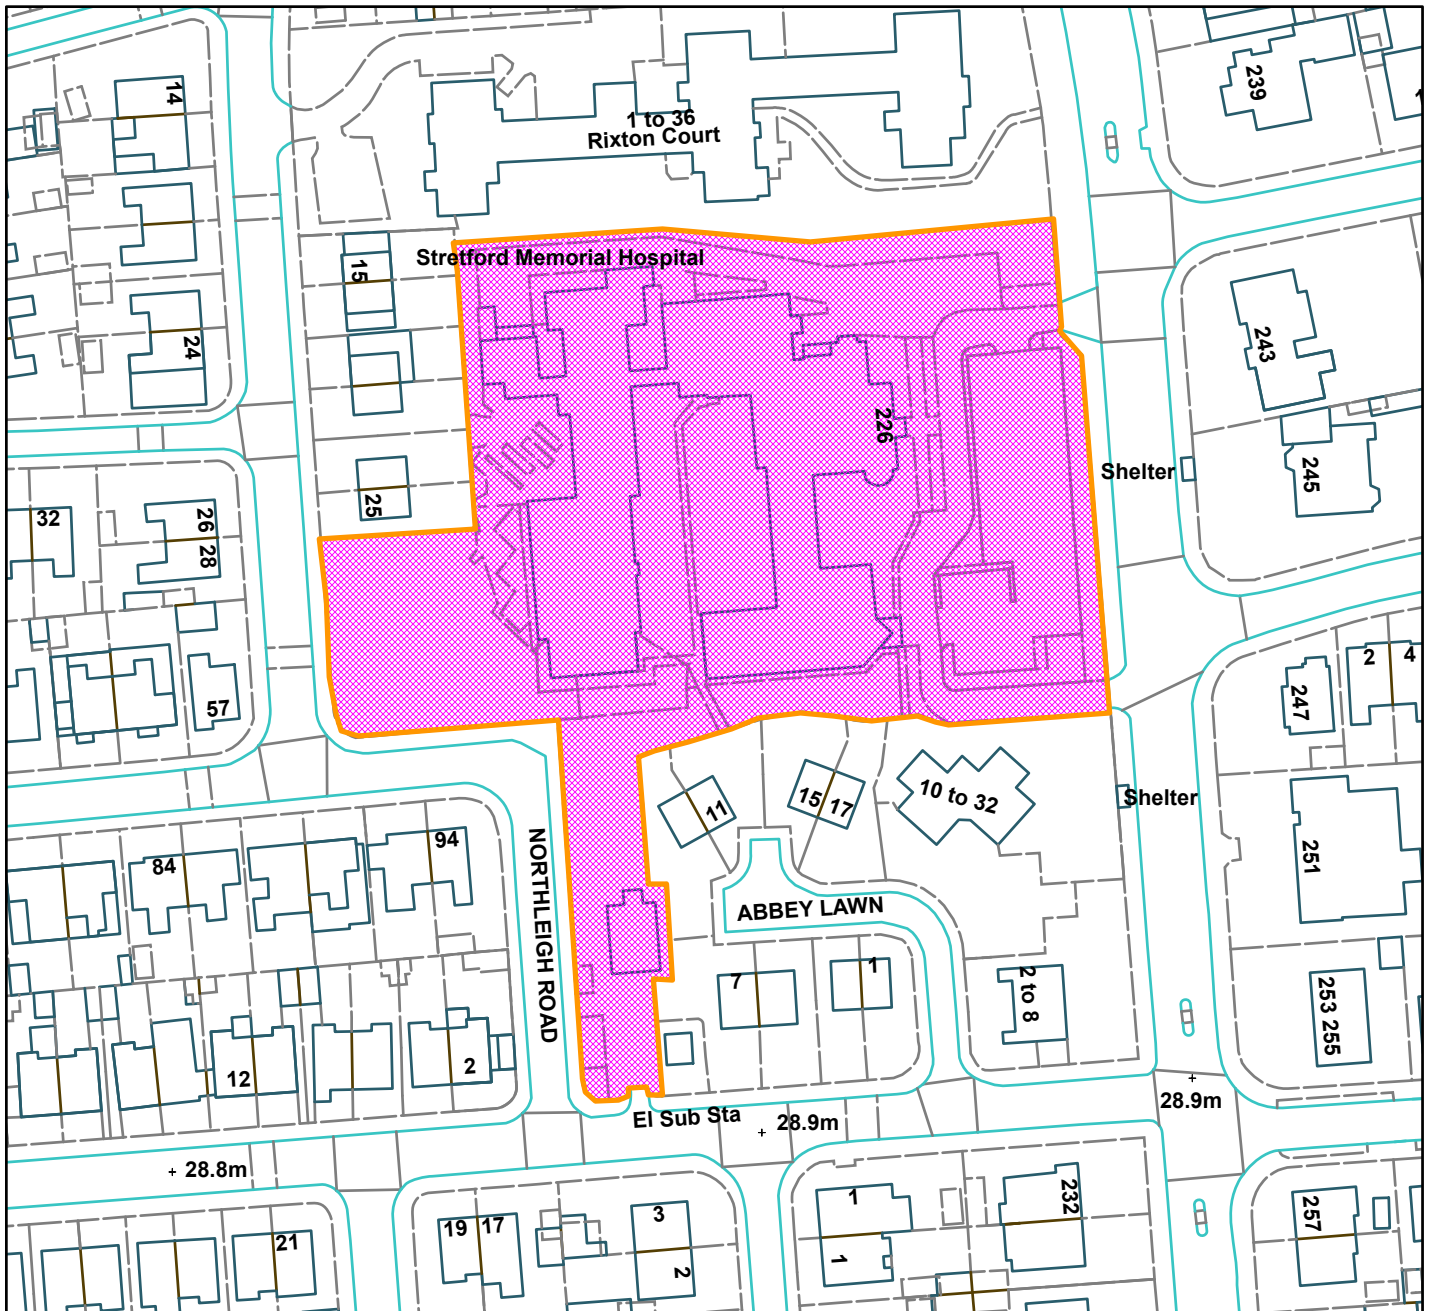

**TRAFFORD
COUNCIL**

Not Set



Scale: 1:1,250

Reproduced from the Ordnance Survey map with permission of the Controller of Her Majesty's Stationery Office © Crown Copyright 2012.

Unauthorised reproduction infringes Crown Copyright and may lead to prosecution or civil proceedings.

Organisation	Trafford Council
Department	Planning Service
Comments	Committee date 15/02/2024
Date	05/02/2024
MSA Number	AC0000809316 (2022)