
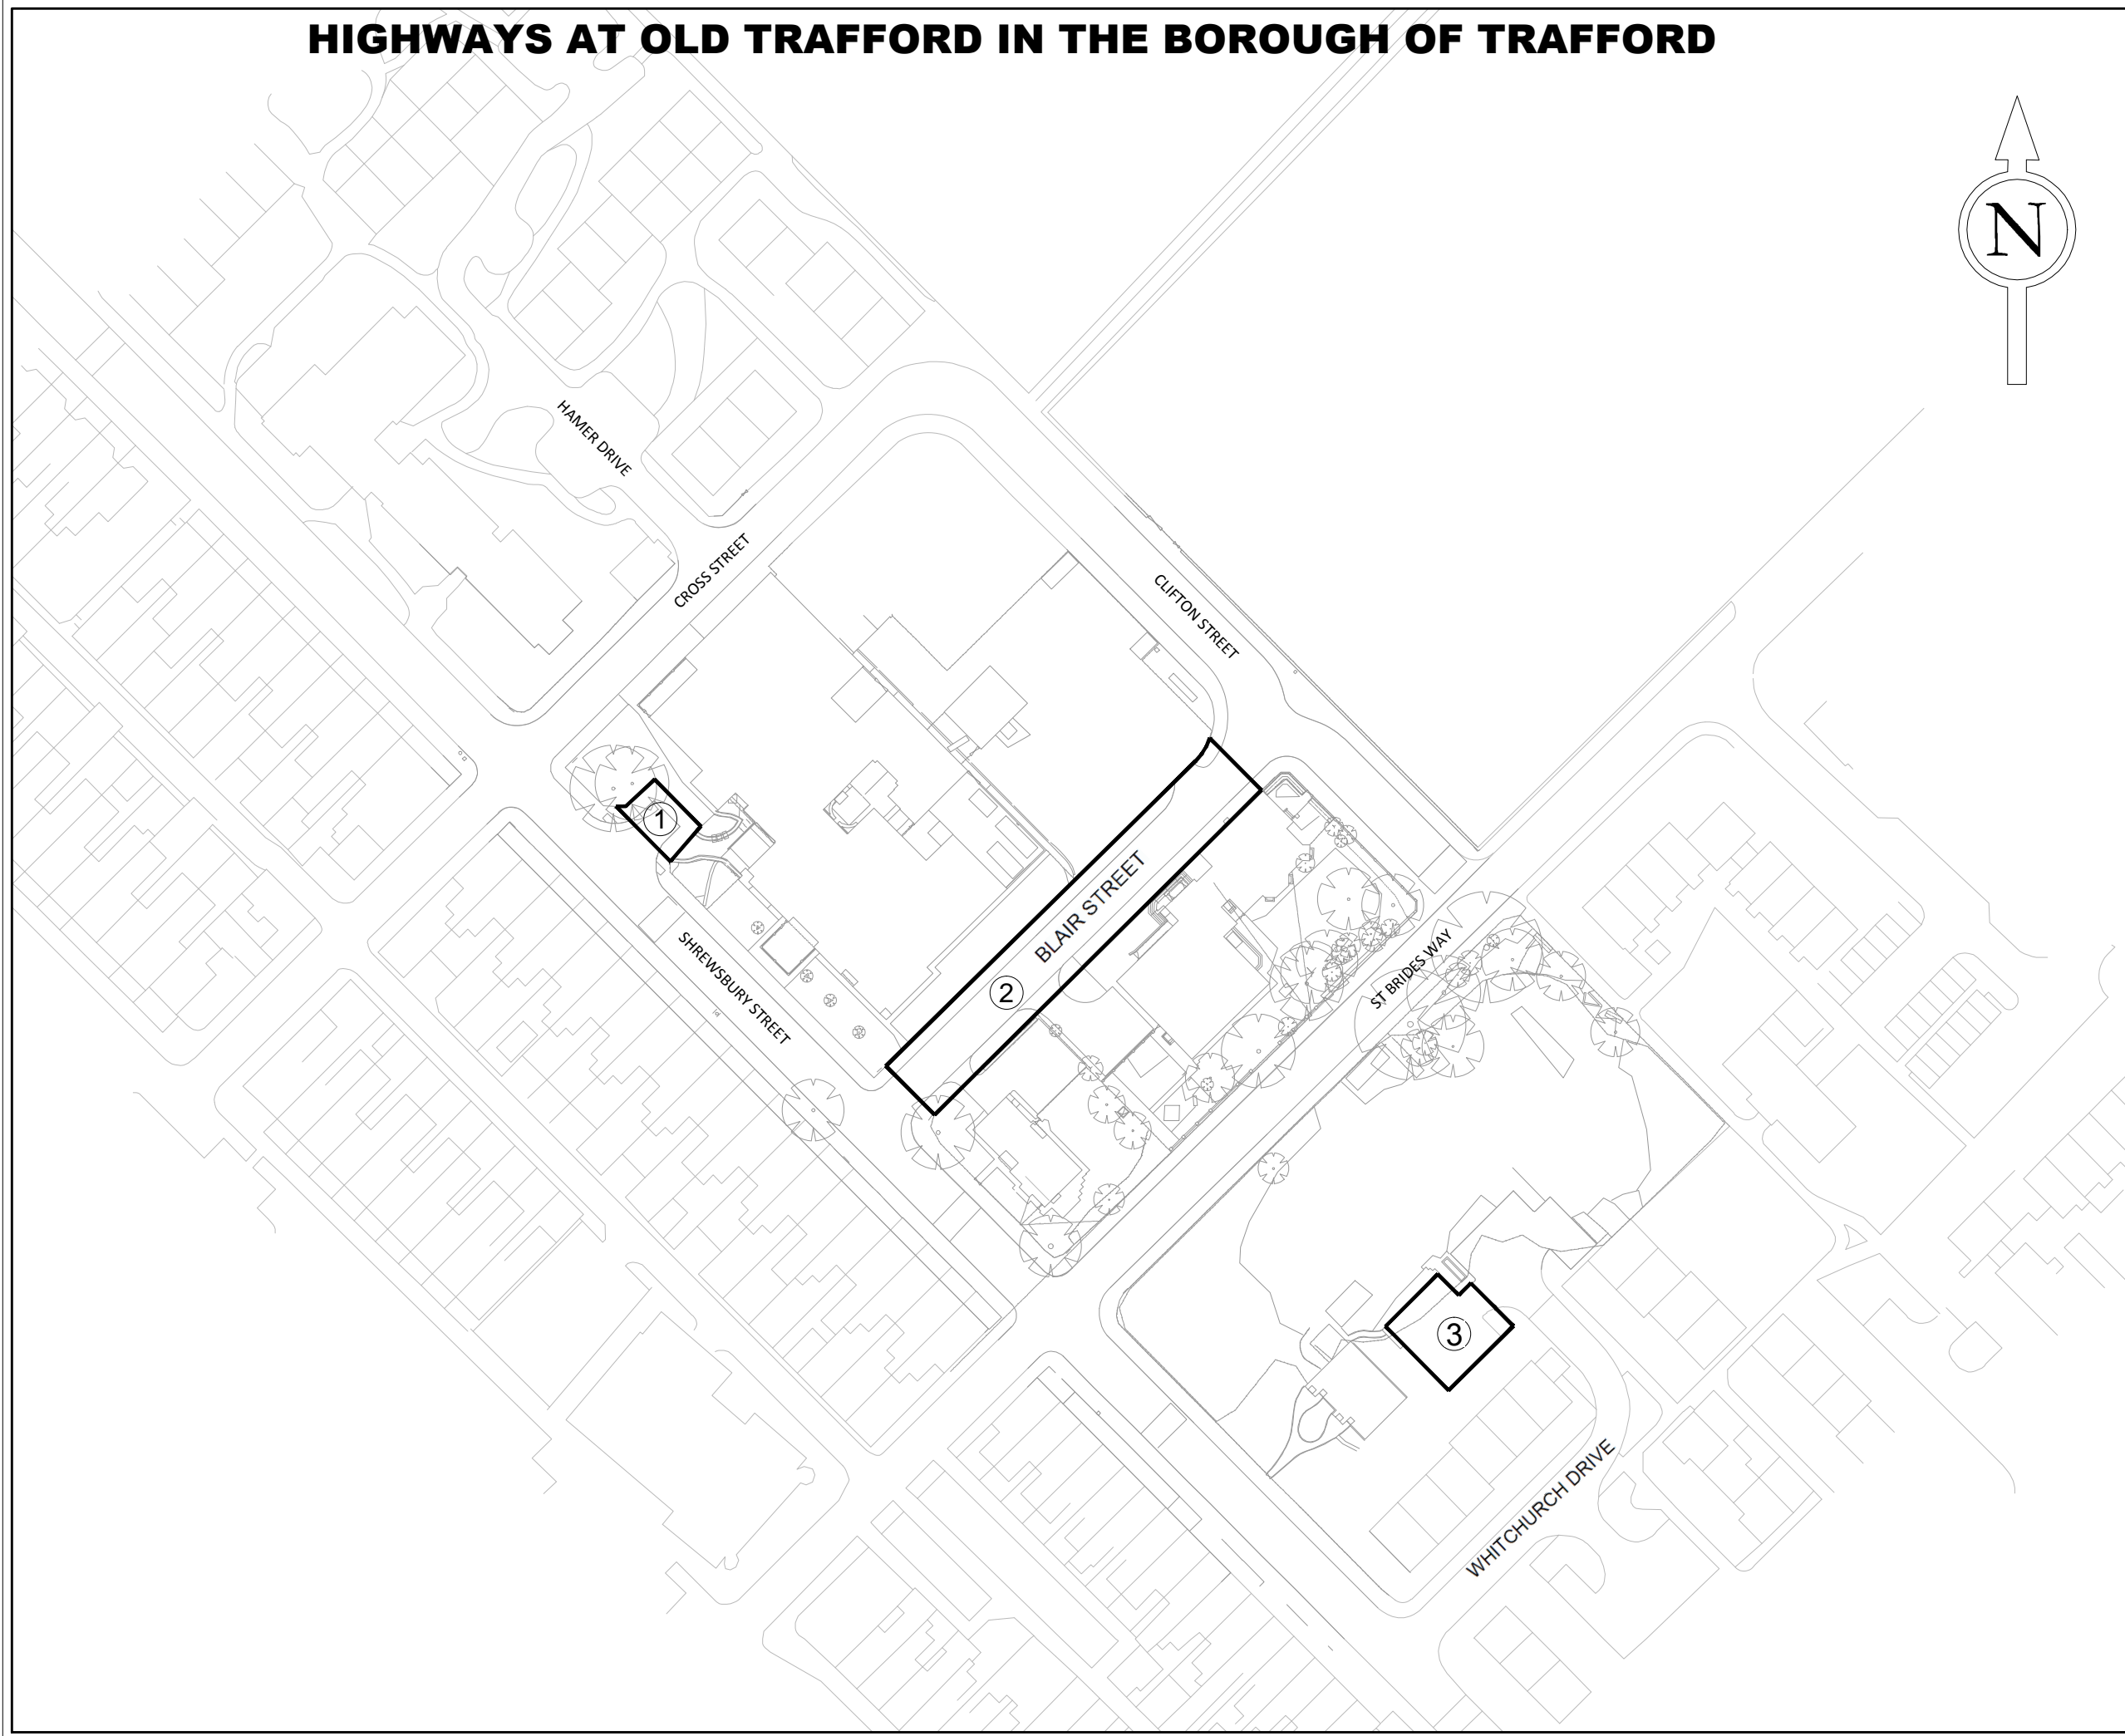
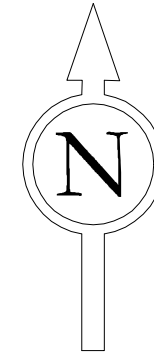


HIGHWAYS AT OLD TRAFFORD IN THE BOROUGH OF TRAFFORD

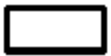

Key Scale 1:1000 at A3

Highway to be stopped up 

National Transport Casework Team

Department for Transport

Plan No: NATTRAN/NW/S247/1685

Signed by Authority of the Secretary of State

on.....2015

Signature.....

VICTORIA POINTER
An Official in the
National Transport Casework Team
Department for Transport