
NOTES:


FIRE STRATEGY TO BE REVISED AND

CONFIRMED BY SPECIALIST - UPGRADES NECESSARY.

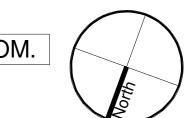

The Contractor is to check all dimensions and conditions on site before commencing. Do not scale from this drawing.

This drawing remains the copyright of POZZONI Architecture ltd. Scale Bars TO BE USED ONLY AS GUIDANCE

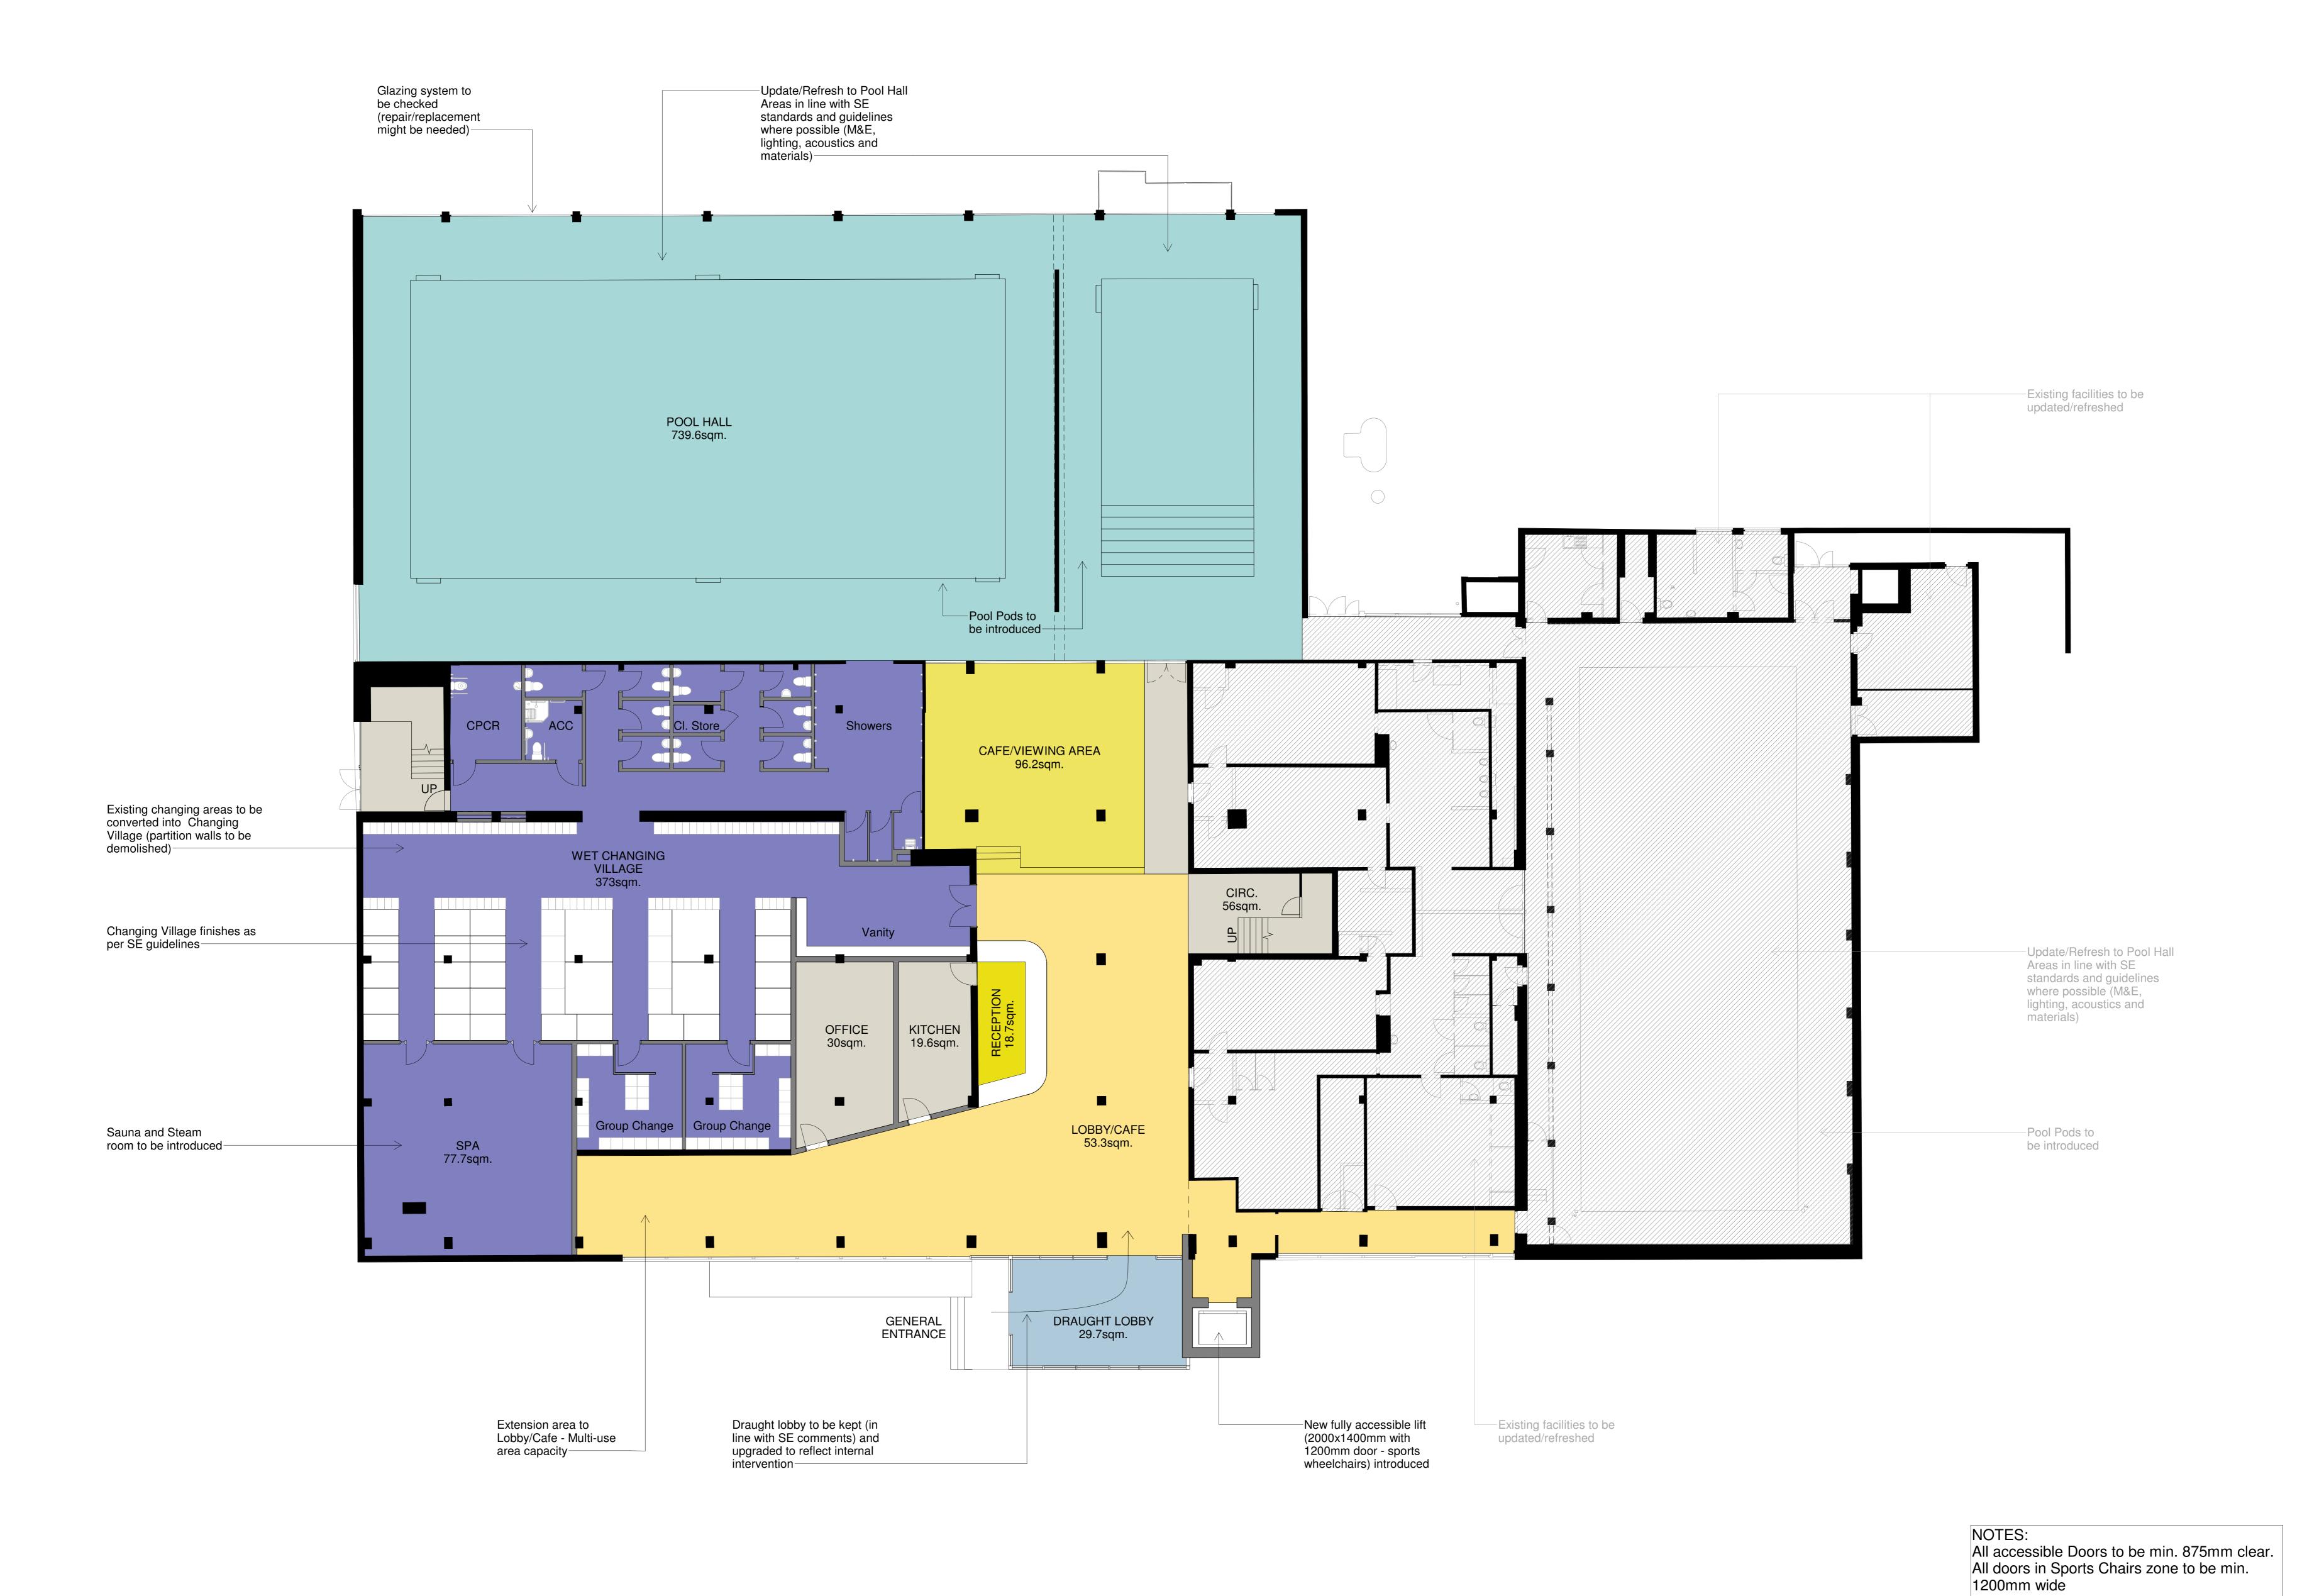

 6
 Stage 2 Design
 RR
 19.10.21

 5
 Stage 2 Design
 RR
 18.10.21

 4
 Minor comments incorporated to
 RR
 07.10.21
 4 Minor comments incorporated to notes.

3 Layout revision to incorporate SE and TC comments.

2 SE comments incorporated. RR 21.09.21

1 First Issue RR 20.09.21

Rev Description By Date § Sale Leisure Centre

Planning - Proposed GF

P5845_1201 P5845-PAL-XX-00-DR-A-1201

^월 20.09.21 불 1:100 DJ Planning Tender Design Contract As Built

pozzoni

Woodville House 2 Woodville Road **Altrincham** WA14 2FH 10-12 Emerald Street **London** WC1N 3QA

+44 20 7078 0079

+44 161 928 7848 www.pozzoni.co.uk architects@pozzoni.co.uk C:\Users\rrodrigues\Documents\P5845-PAL-XX-ZZ-M3-A-00001_Sale-Building_rui.rodriguesP9M72.rvt 19/10/2021 15:21:04