

**Notes**  
 The Contractor is to check all dimensions and conditions on site before commencing. Do not scale from this drawing.  
 This drawing remains the copyright of POZZONI Architecture Ltd.

Scale Bars TO BE USED ONLY AS GUIDANCE


1:200	mm	1:1000	mm
1:200	mm	1:1000	mm
1:200	m	1:1000	m
1:200	m	1:1000	m

- Soil Vent Pipe/Sub Stack
- Gully
- ▬ Drainage Channel

Proposed Sub-Station

Proposed Plant Room access

Proposed cycle store

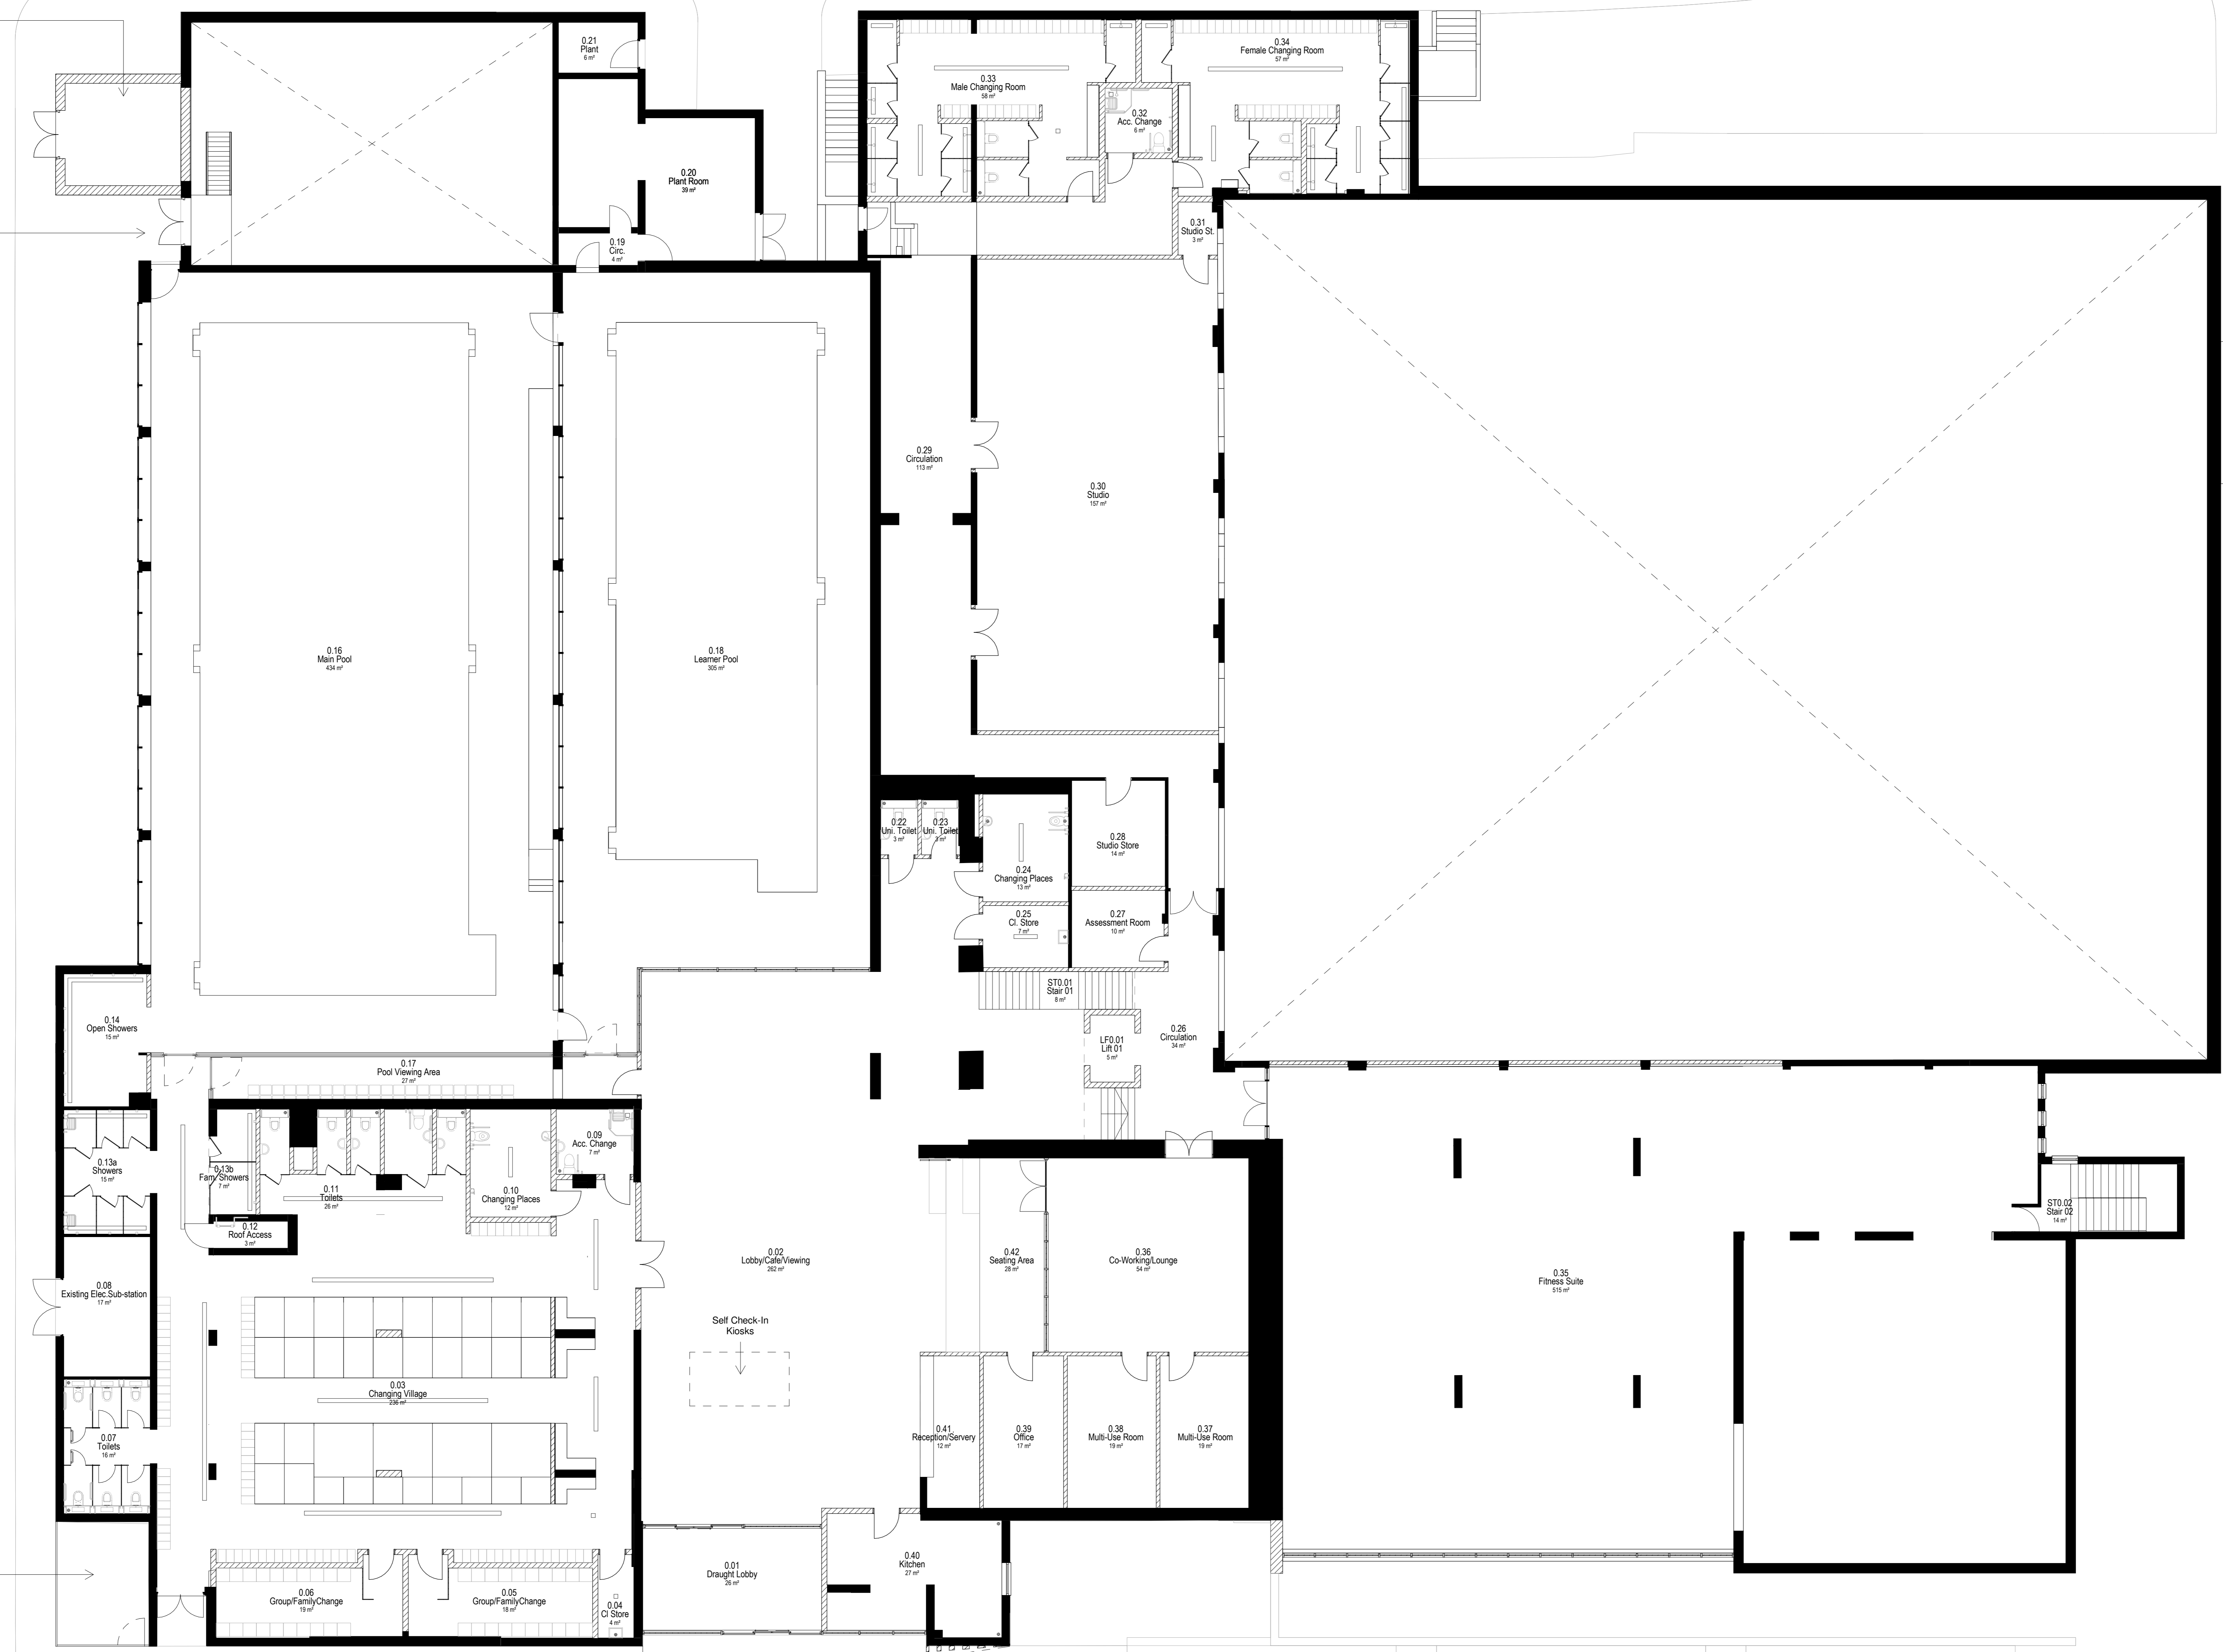

GENERAL ENTRANCE

P3	Updated Finishes following client comments	RR	30.05.22
P2	Updated layout; drainage added	GV	27.05.22
P1	Stage 3 Development	RR	16.05.22
Rev	Description	By	Date
01			

Trafford Council  
 Altrincham Leisure Centre  
 Refurbishment

**Proposed GA Plan - Ground Floor**

ALLCR\_02001 P3  
 ALLCR-PAL-XX-00-DR-A-02001

Date	16/05/22	AS Indicated	@ A0
Discipline	Planning	DY	MB
Phase	Design	Contract	As Built

**pozzoni**

15-12 Emerald Street  
 London  
 WC1N 3GA

Woodville House  
 2 Woodville Road  
 Altrincham  
 WA14 2PL

+44 (0) 20 7078 0079  
 info@pozzoni.co.uk

+44 (0) 161 628 7848  
 www.pozzoni.co.uk