


1 Section A - Proposed  
1:100

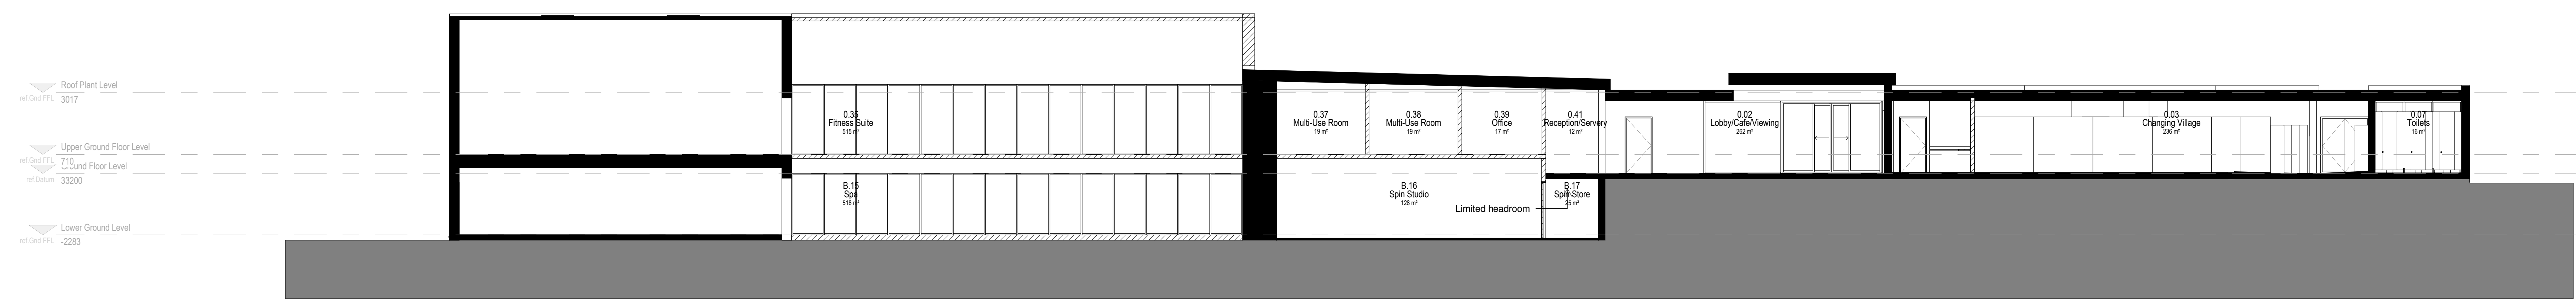

2 Section B - Proposed  
1:100



3 Section C - Proposed  
1:100

P3	Stage 3 Development	RR	23.06.22
P2	Stage 2 Design Final	RR	18.11.21
P1	Stage 2 Design	RR	26.10.21
Rev	Description	By	Date
01			

Trafford Council

Altrincham Leisure Centre  
Refurbishment

Proposed GA Sections

ALLCR_03502	P3
ALLCR-PAL-XX-ZZ-DR-A-03502	
29.10.21	1:100 @ A0
RR	MB
Planning	Tender
Design	Construction
	As Built

**pozzoni**

15-12 Emerald Street  
London  
WC1N 3GA

Woodville House  
2 Woodville Road  
Altrincham  
WA14 2PL

+44 (0) 7078 0079  
info@pozzoni.co.uk

+44 (0) 161 828 7848  
info@pozzoni.co.uk