
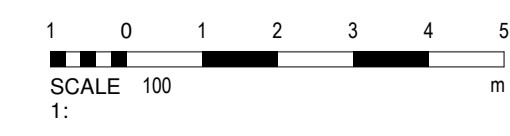
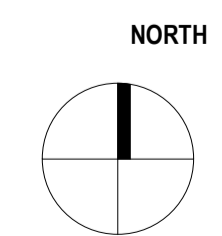


Department Title

- Circulation
- Dry Changing
- Storage
- Public
- Sanitary
- Sport Hall
- Staff & Admin
- Plant
- Wet Changing

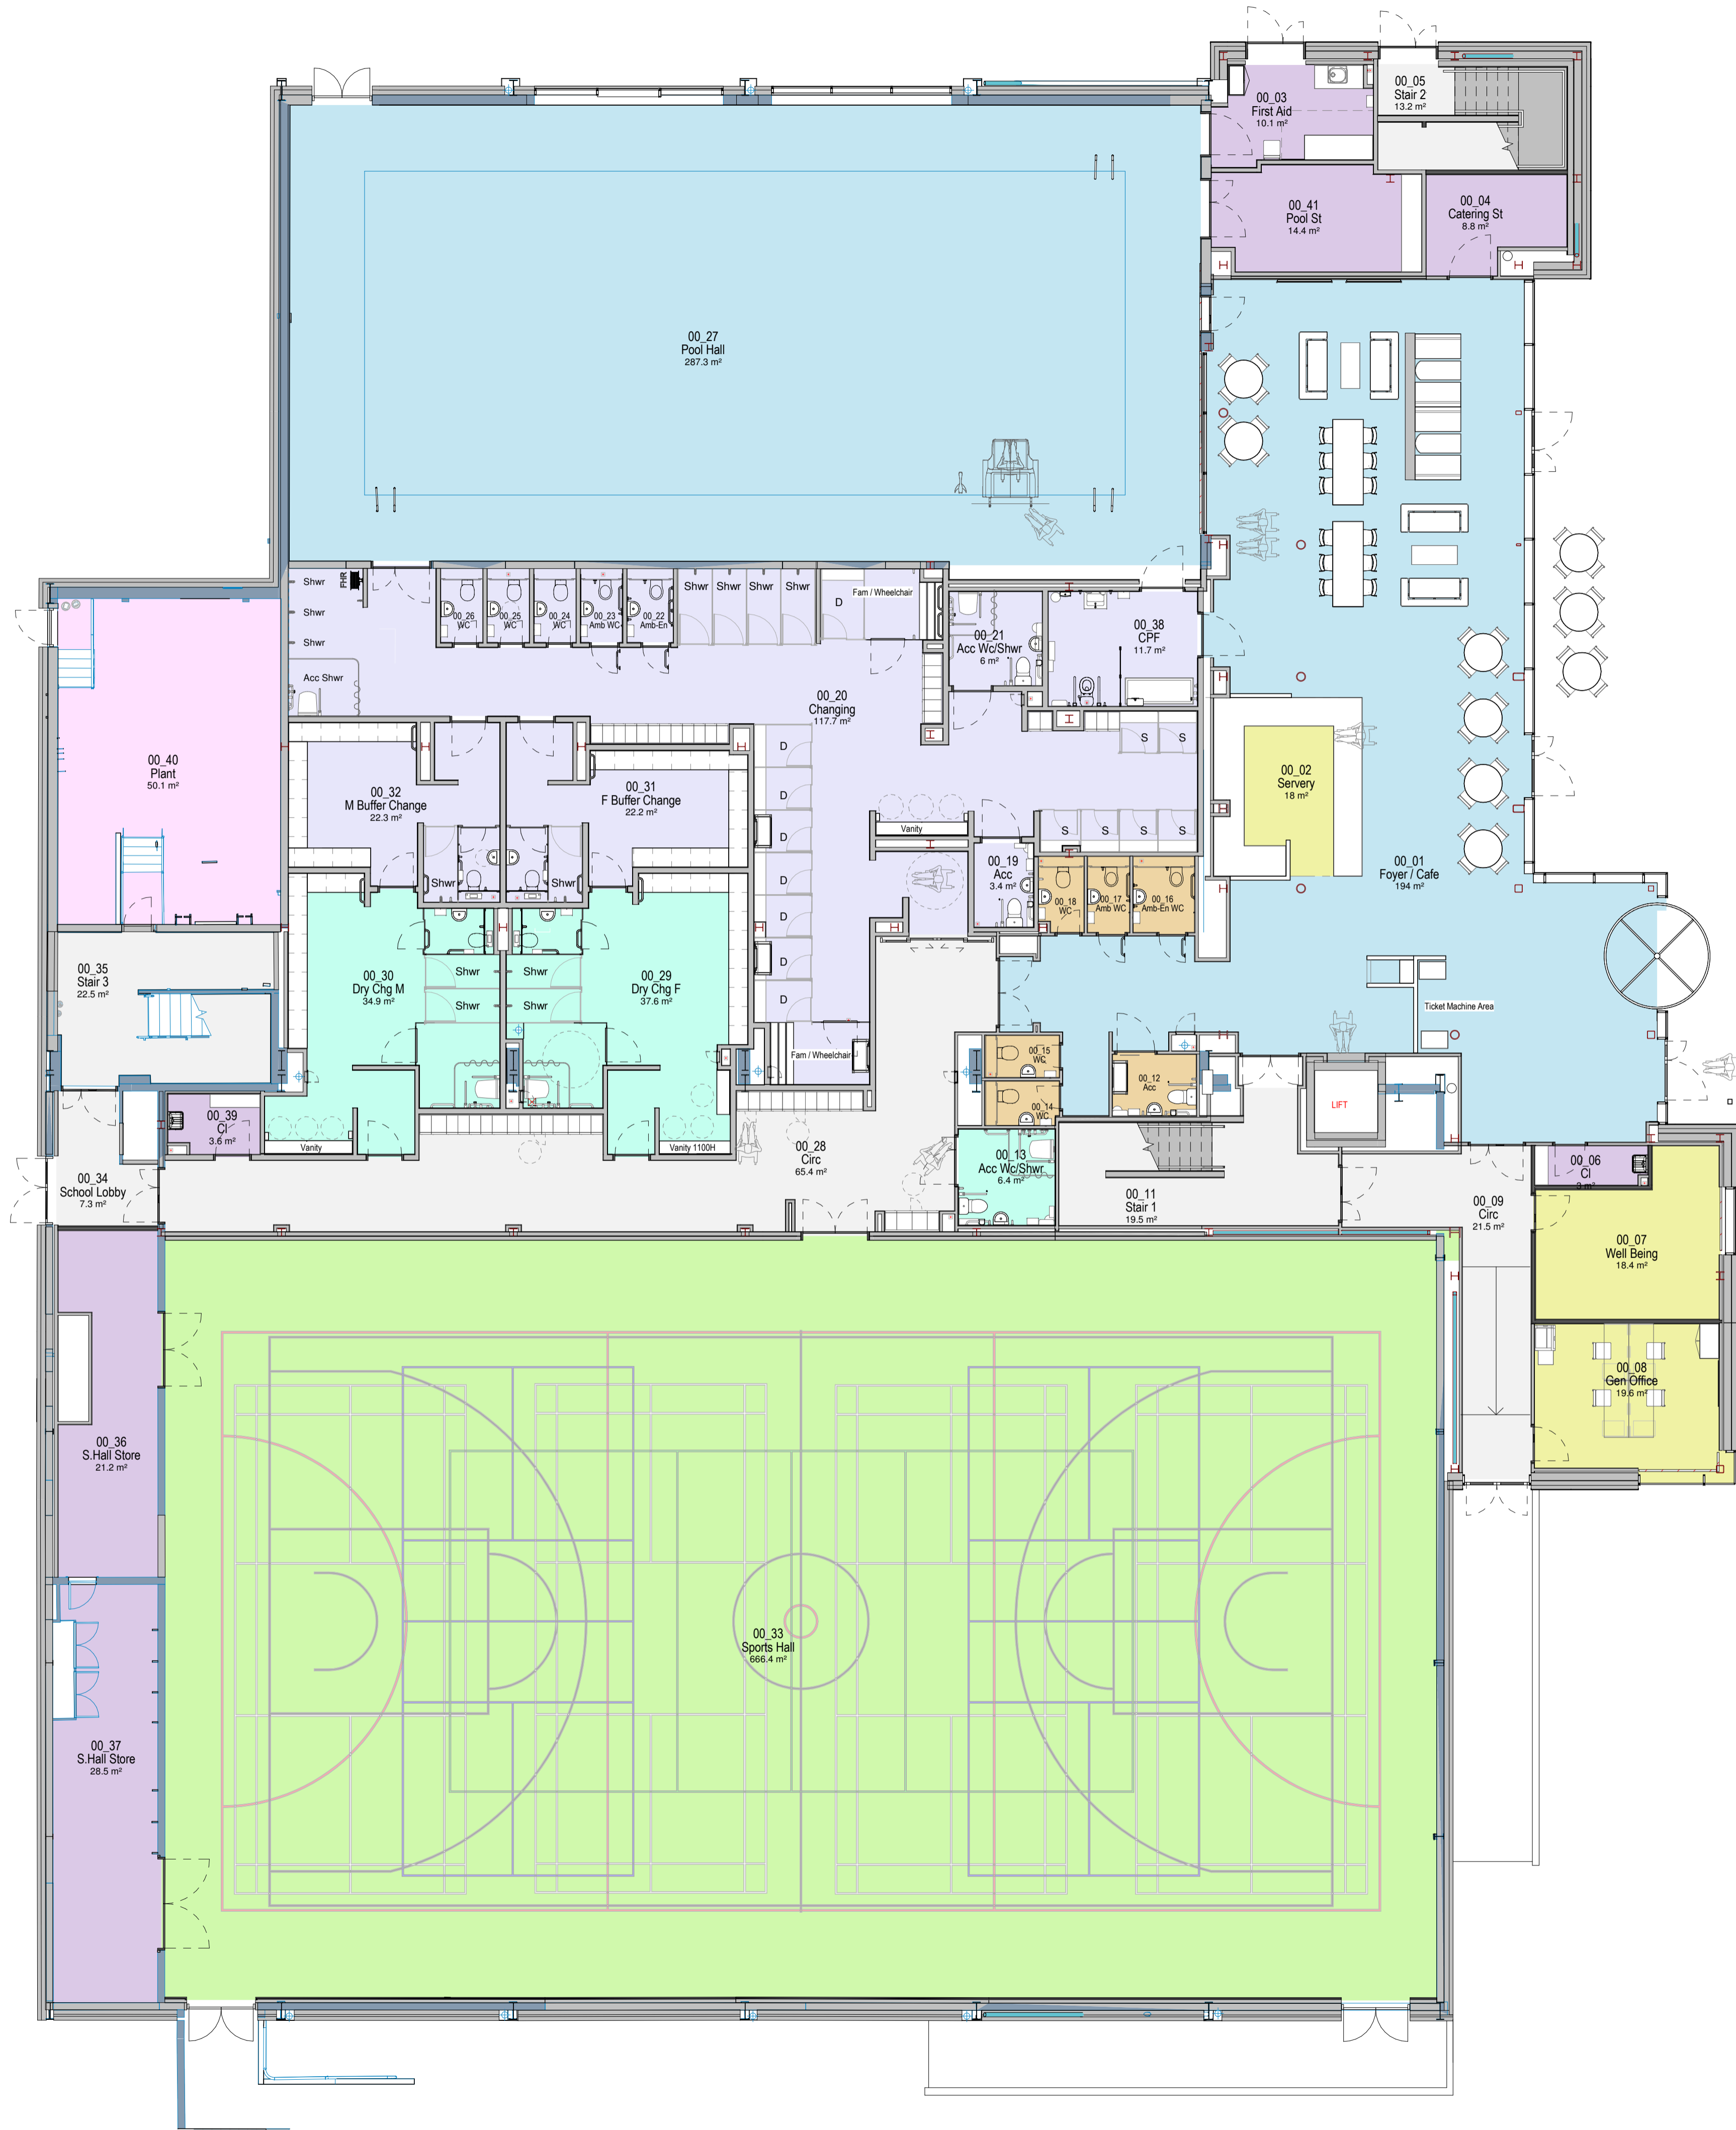

elliswilliams

Project Number: 2936
 Project Name: Partington LC

Drawing Status: S4
 Drawing Number: **PLC-EWA-00-01-DR-A-0422**
 Drawing Name: Level 00 Coloured Plan
 Date: 12/01/22
 Drawn By: SM

Rev: P9
 Scale: 1 : 100

Wellfield Chester Road Preston Brook WA7 3BA
 T: 01928 752200 E: info@ewa.co.uk W: ewa.co.uk